



This drawing is the property of WE MAKE IT HAPPEN LTD. It may not be duplicated or disclosed to any third party for any purpose except as authorised in writing by WE MAKE IT HAPPEN LTD. Figured dimensions only are to be used in preference to small scale drawings. Contractor to verify all site dimensions, levels and sewer invert levels at connection points before any work commences. Any errors or omissions are to be reported to the designer. If in doubt ask. The contractor is to comply with all current building regulations. This drawing is to be read in conjunction with the relevant consultants and/or specialist drawings/documents and any discrepancies or variations are to be notified to the designer before the affected work commences.


© WE MAKE IT HAPPEN LTD.  
All rights reserved.

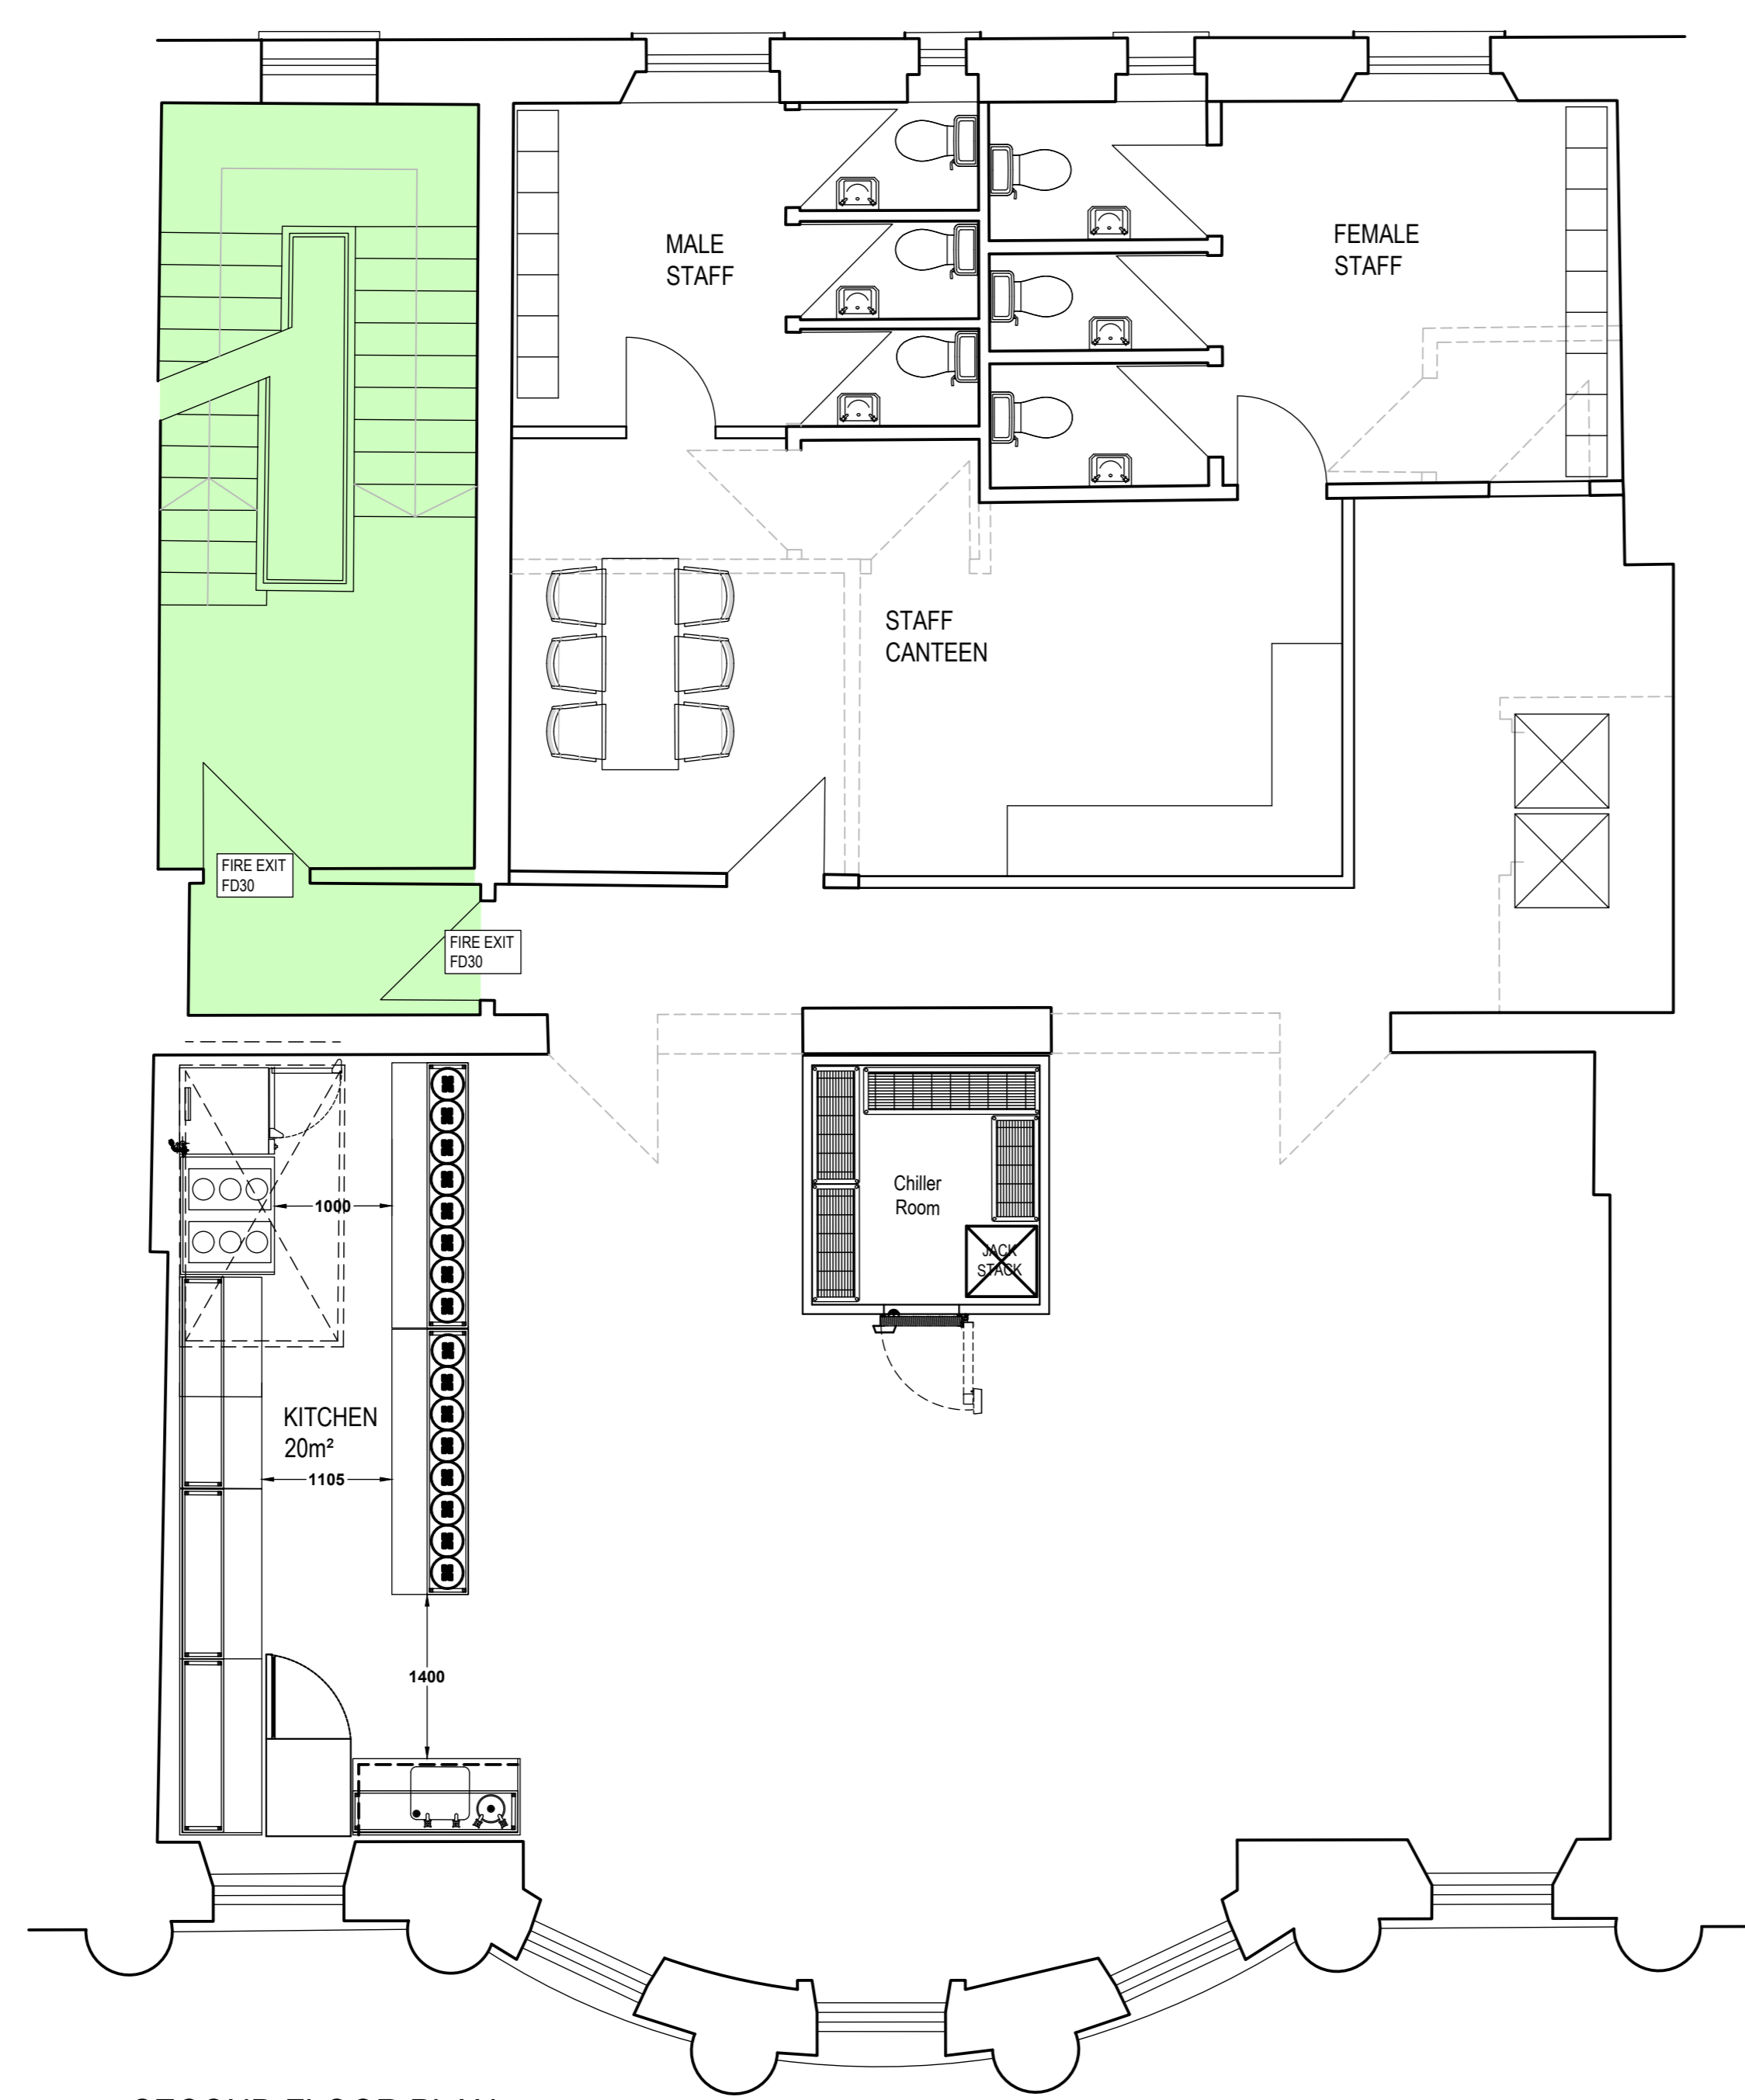

SECOND FLOOR PLAN  
191m² / 2055ft²

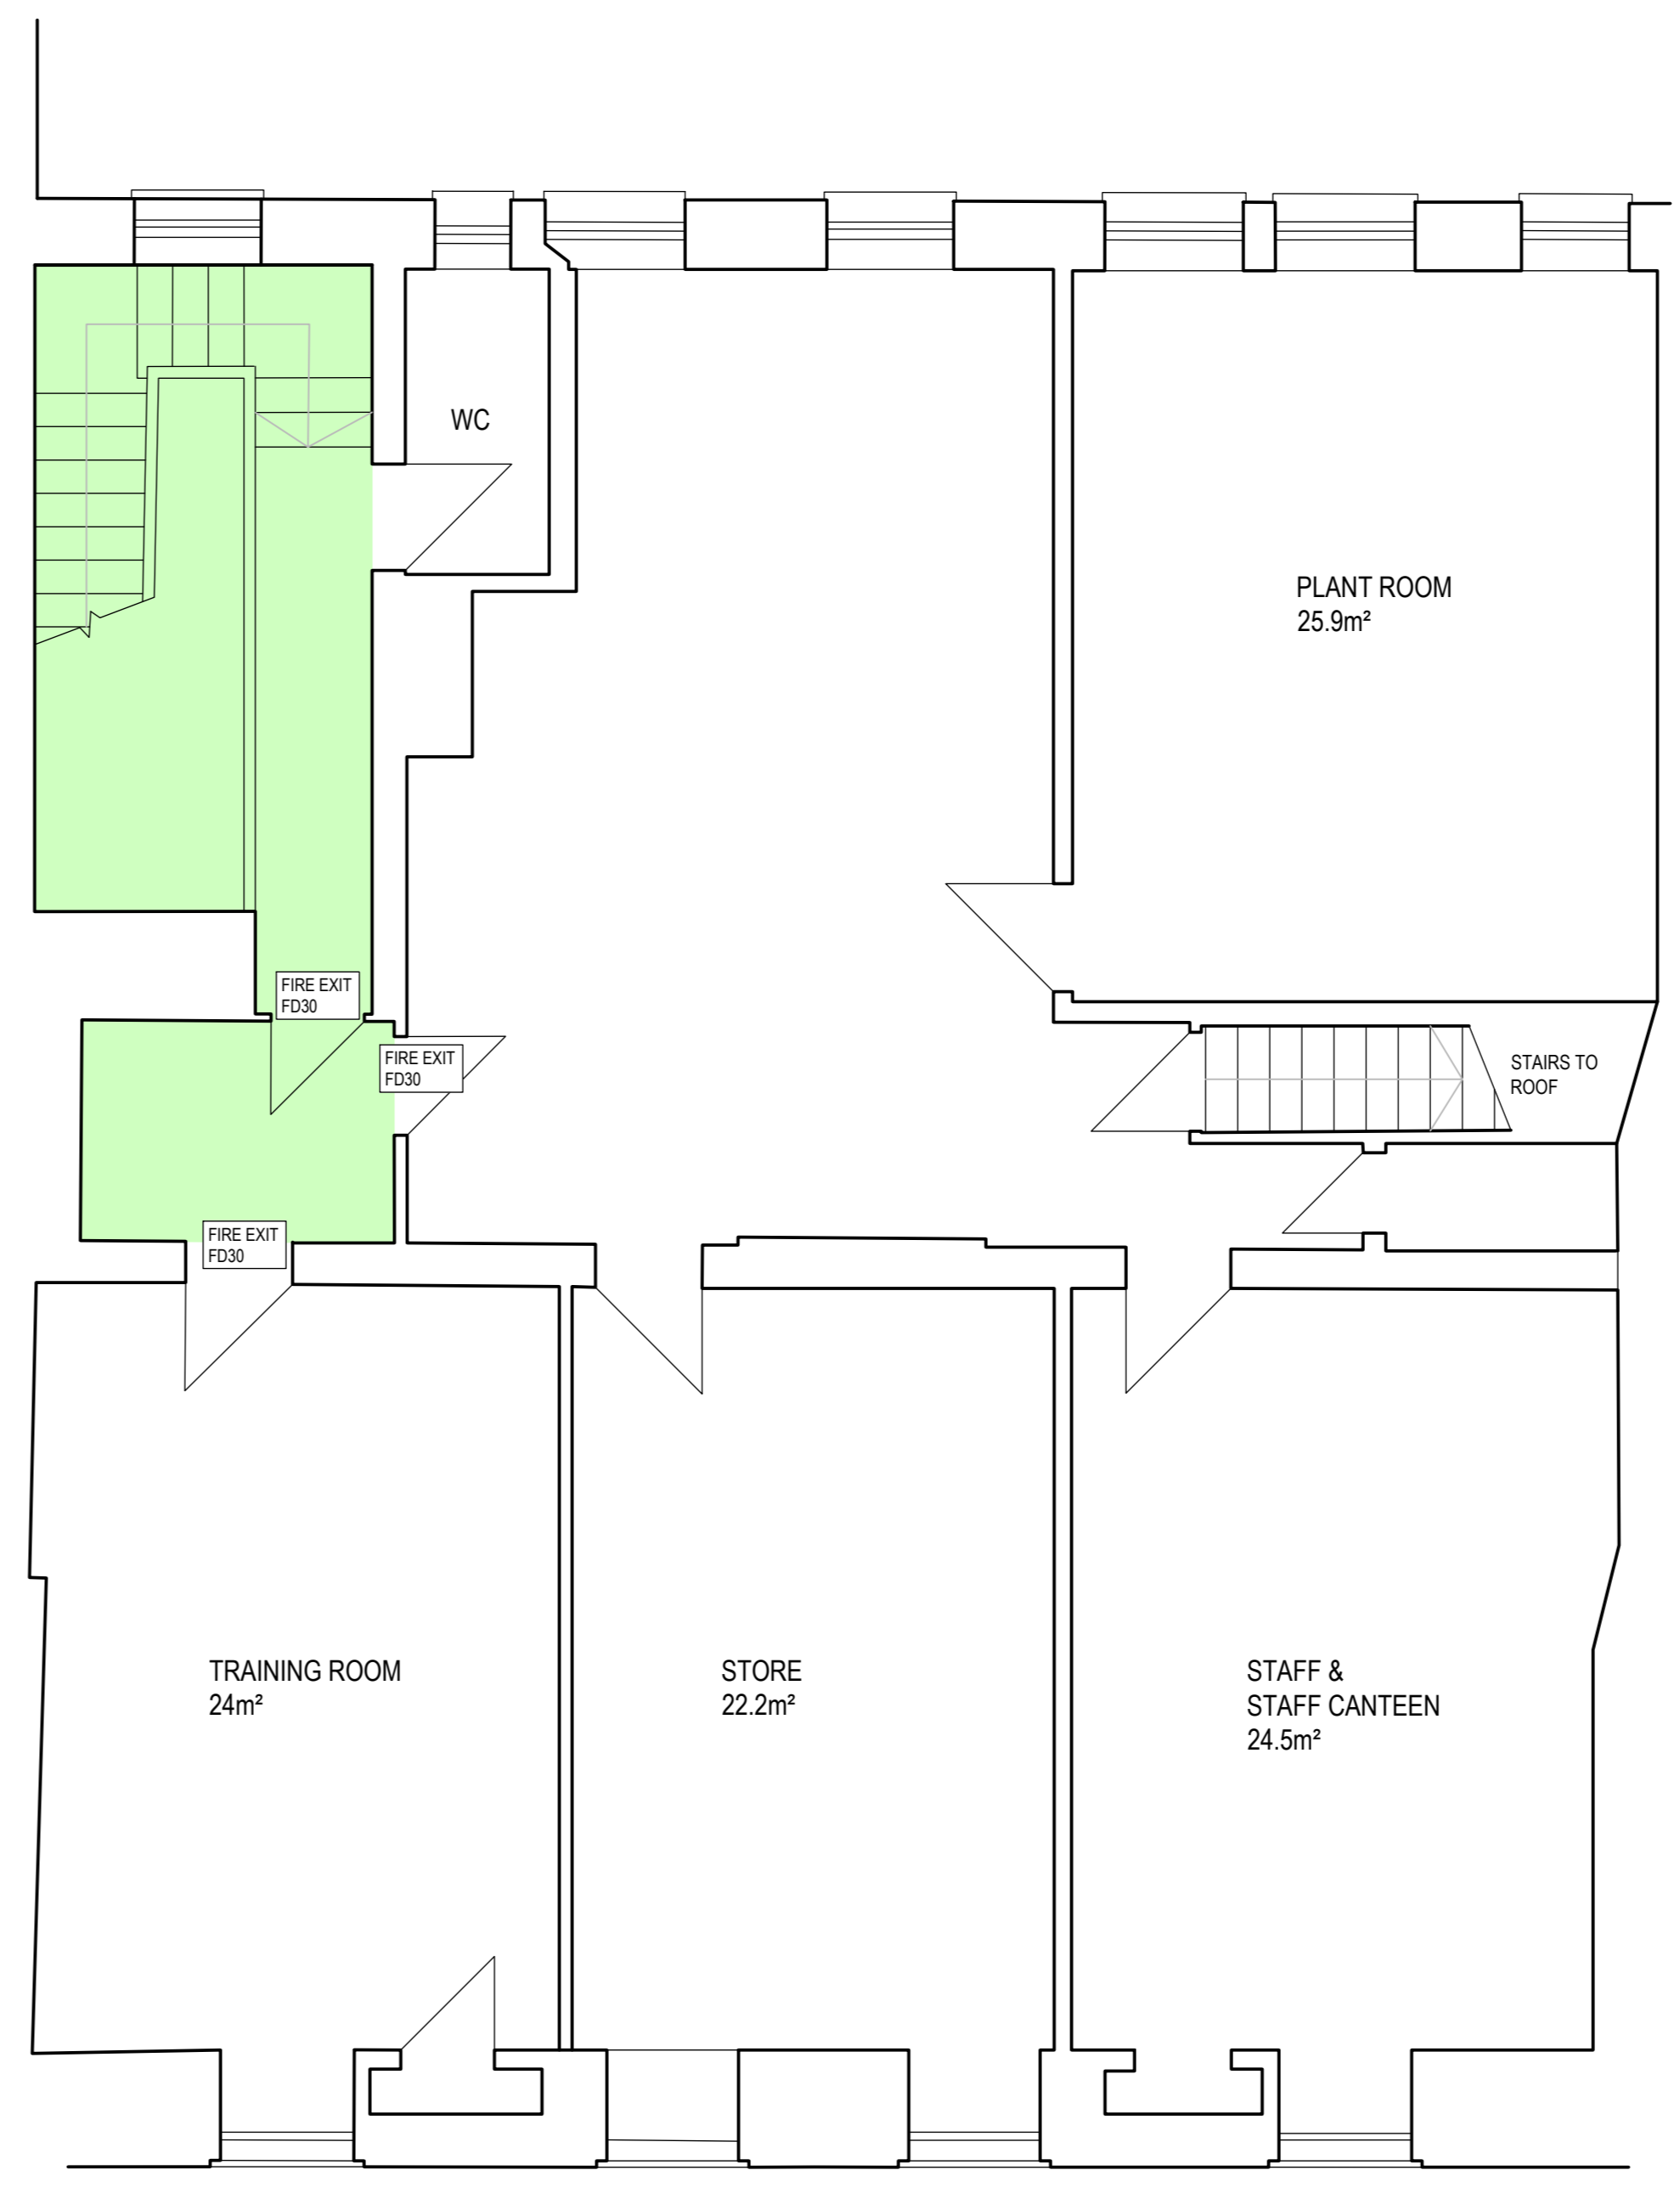

THIRD FLOOR PLAN  
165m² / 1775ft²

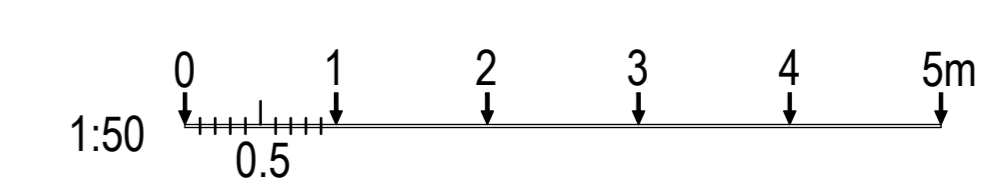

F	
E	
D	
C	
B	
A	

IVY BATH  
39 MILSOM STREET  
BATH AVON  
BA1 1DS

PROPOSED GA PLANS

DRAWN BY - A TIDMARSH  
DATE - MARCH 2016  
SCALE - 1:50 @ A0

DRAWING No: 4322 / 134 / 202