
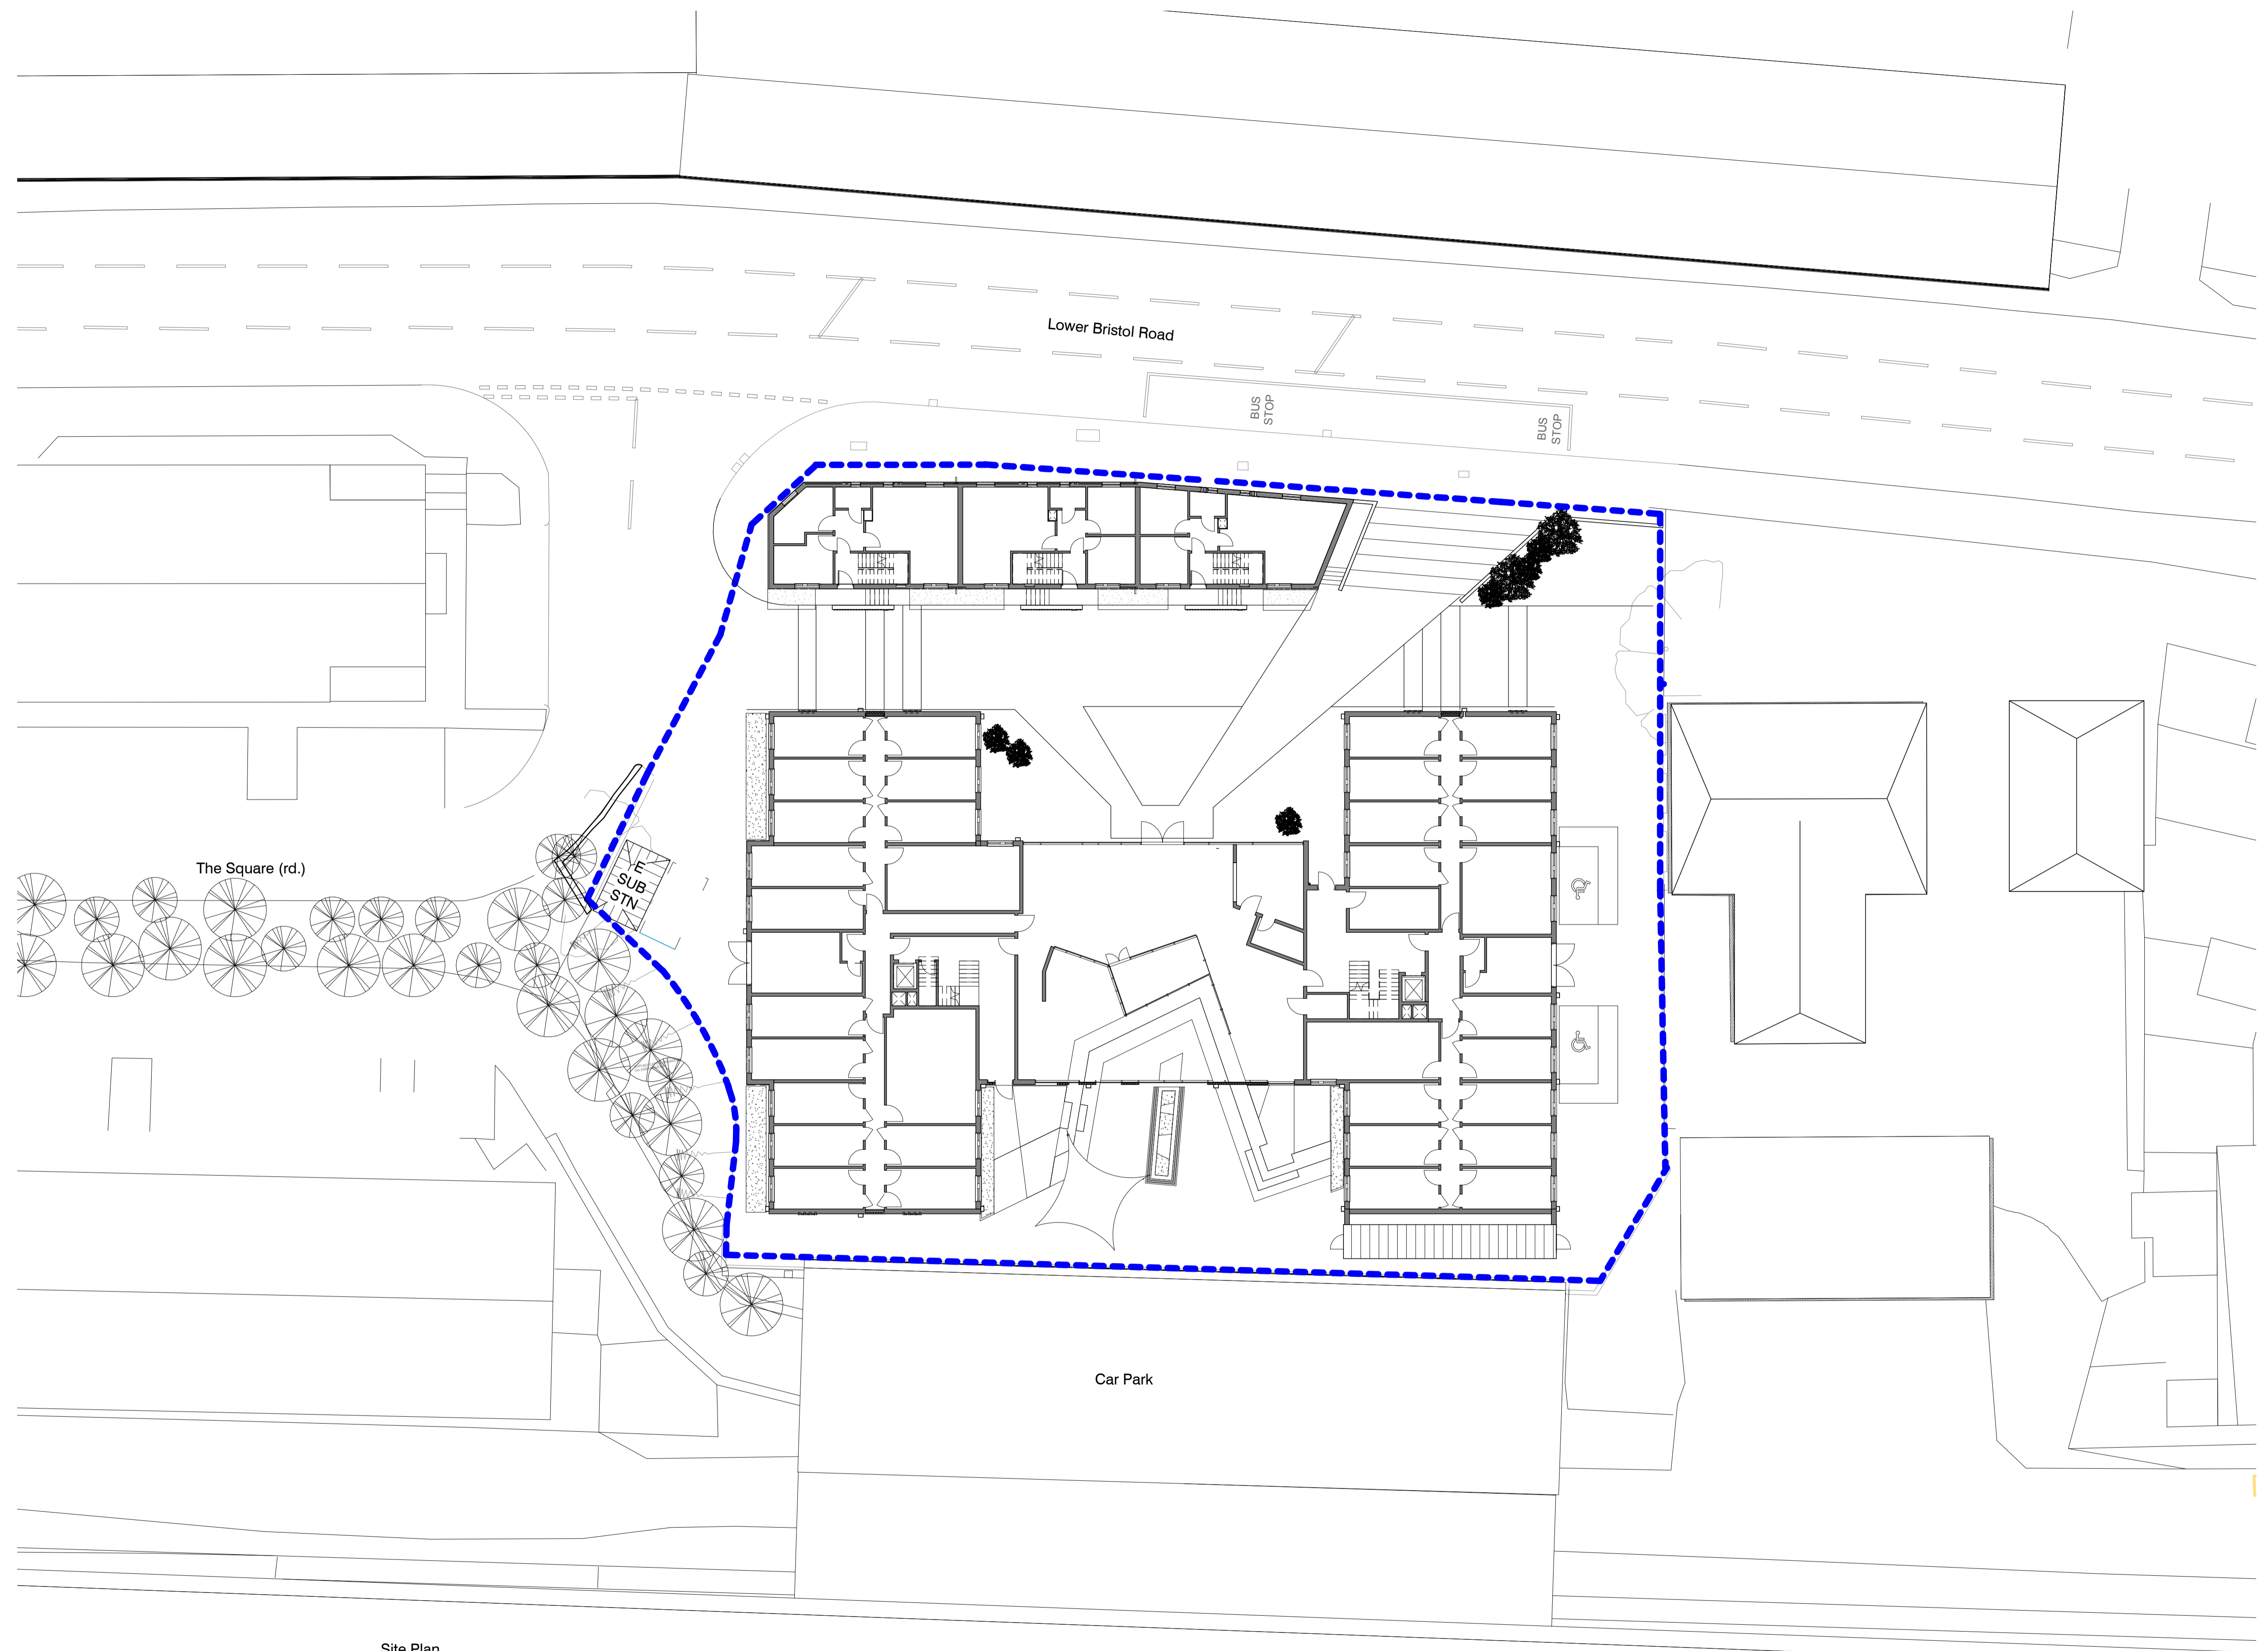
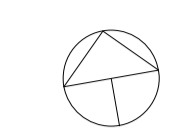
 


Responsibility is not accepted for errors made by others in scaling from this drawing.
All construction information should be taken from figured dimensions only.

 

Site Plan
1 : 200

PL	PL01	03/11/16	Planning Issue	REVISED BY
STATUS	REV	DATE	DESCRIPTION	Author
CLIENT				CHECKED BY
Eagle One				Checker
				ORIGINATOR NO
				80554

CONSULTANT
STRIDE TREGLOWN
www.stride-treglow.com © Stride Treglow Limited 2016

PROJECT
34-35 Lower Bristol Road

DRAWING TITLE
Site Plan

SUITABILITY STATUS	SCALE
PL : PLANNING	1 : 200 @ A1

PROJECT ORIGINATOR ZONE LEVEL TYPE ROLE CLASSIFICATION NUMBER	REVISION
80554-STL-XX-ZZ-DR-A-ZZZZ-00003	PL01