



C - South Elevation
1 : 100

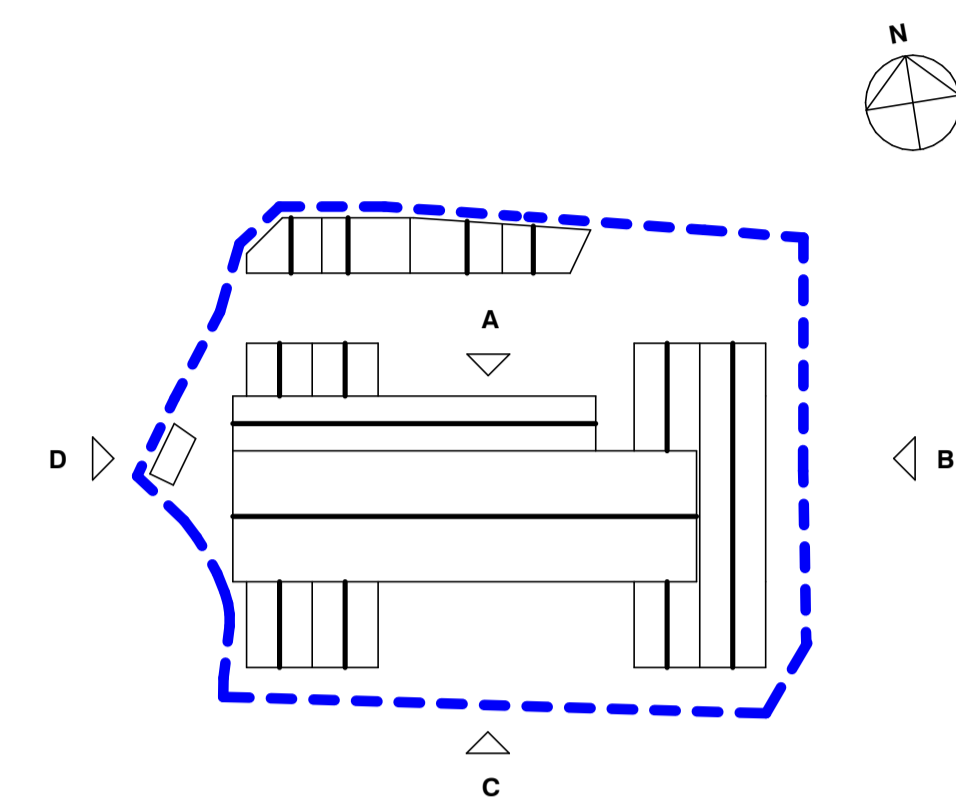

Refer to 02003 for front block elevations

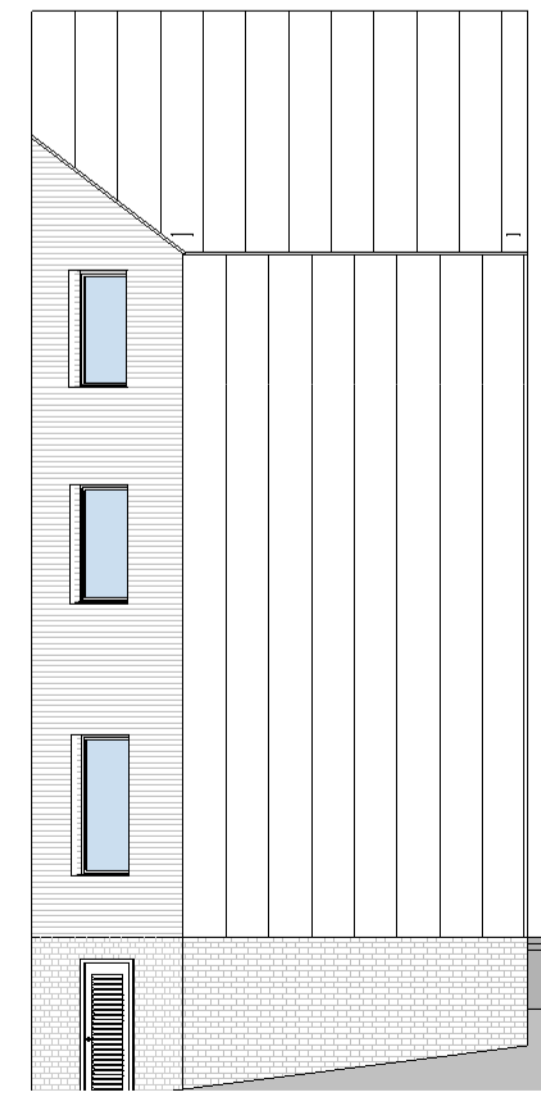

D - West Elevation
1 : 100

PL	PL01	03/11/16	Planning Issue
STATUS	REV	DATE	DESCRIPTION
CLIENT	Eagle One		
REVISOR	Author		
CHECKED BY	Checker		
ORIGINATOR NO	80554		

CONSULTANT
STRIDE TREGLOWN
www.stride-treglow.com © Stride Treglow Limited 2016

PROJECT
34-35 Lower Bristol Road

DRAWING TITLE
GA Elevations - South & West

SUITABILITY STATUS PL : PLANNING	SCALE As indicated @ A1
PROJECT ORIGINATOR ZONE LEVEL TYPE ROLE CLASSIFICATION NUMBER 80554-STL-XX-ZZ-DR-A-ZZZZ-02002	REVISION PL01