



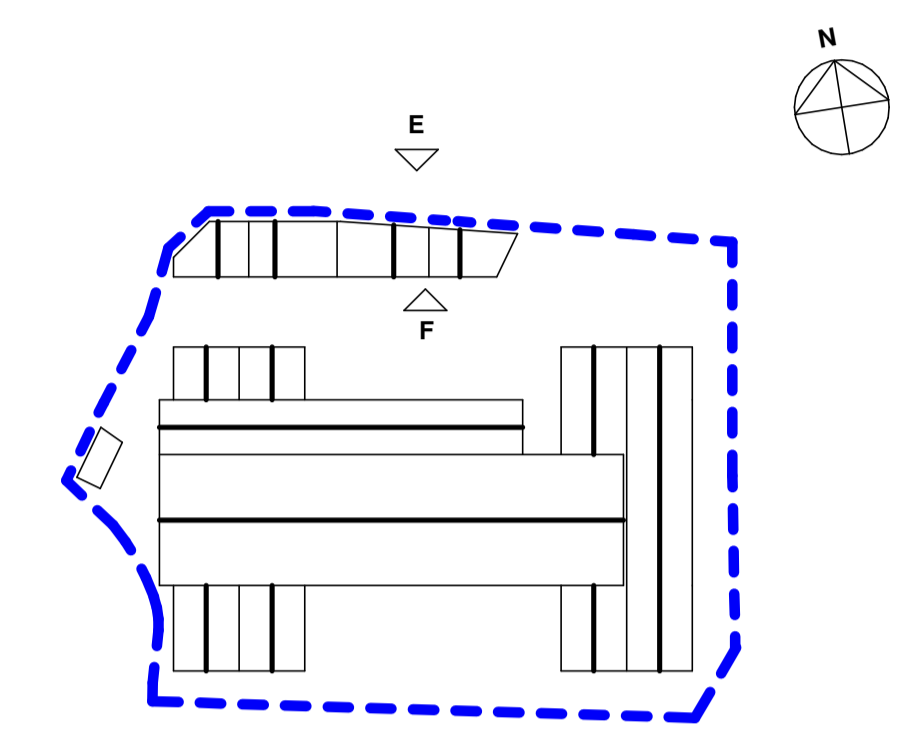

North Elevation - E
1 : 100

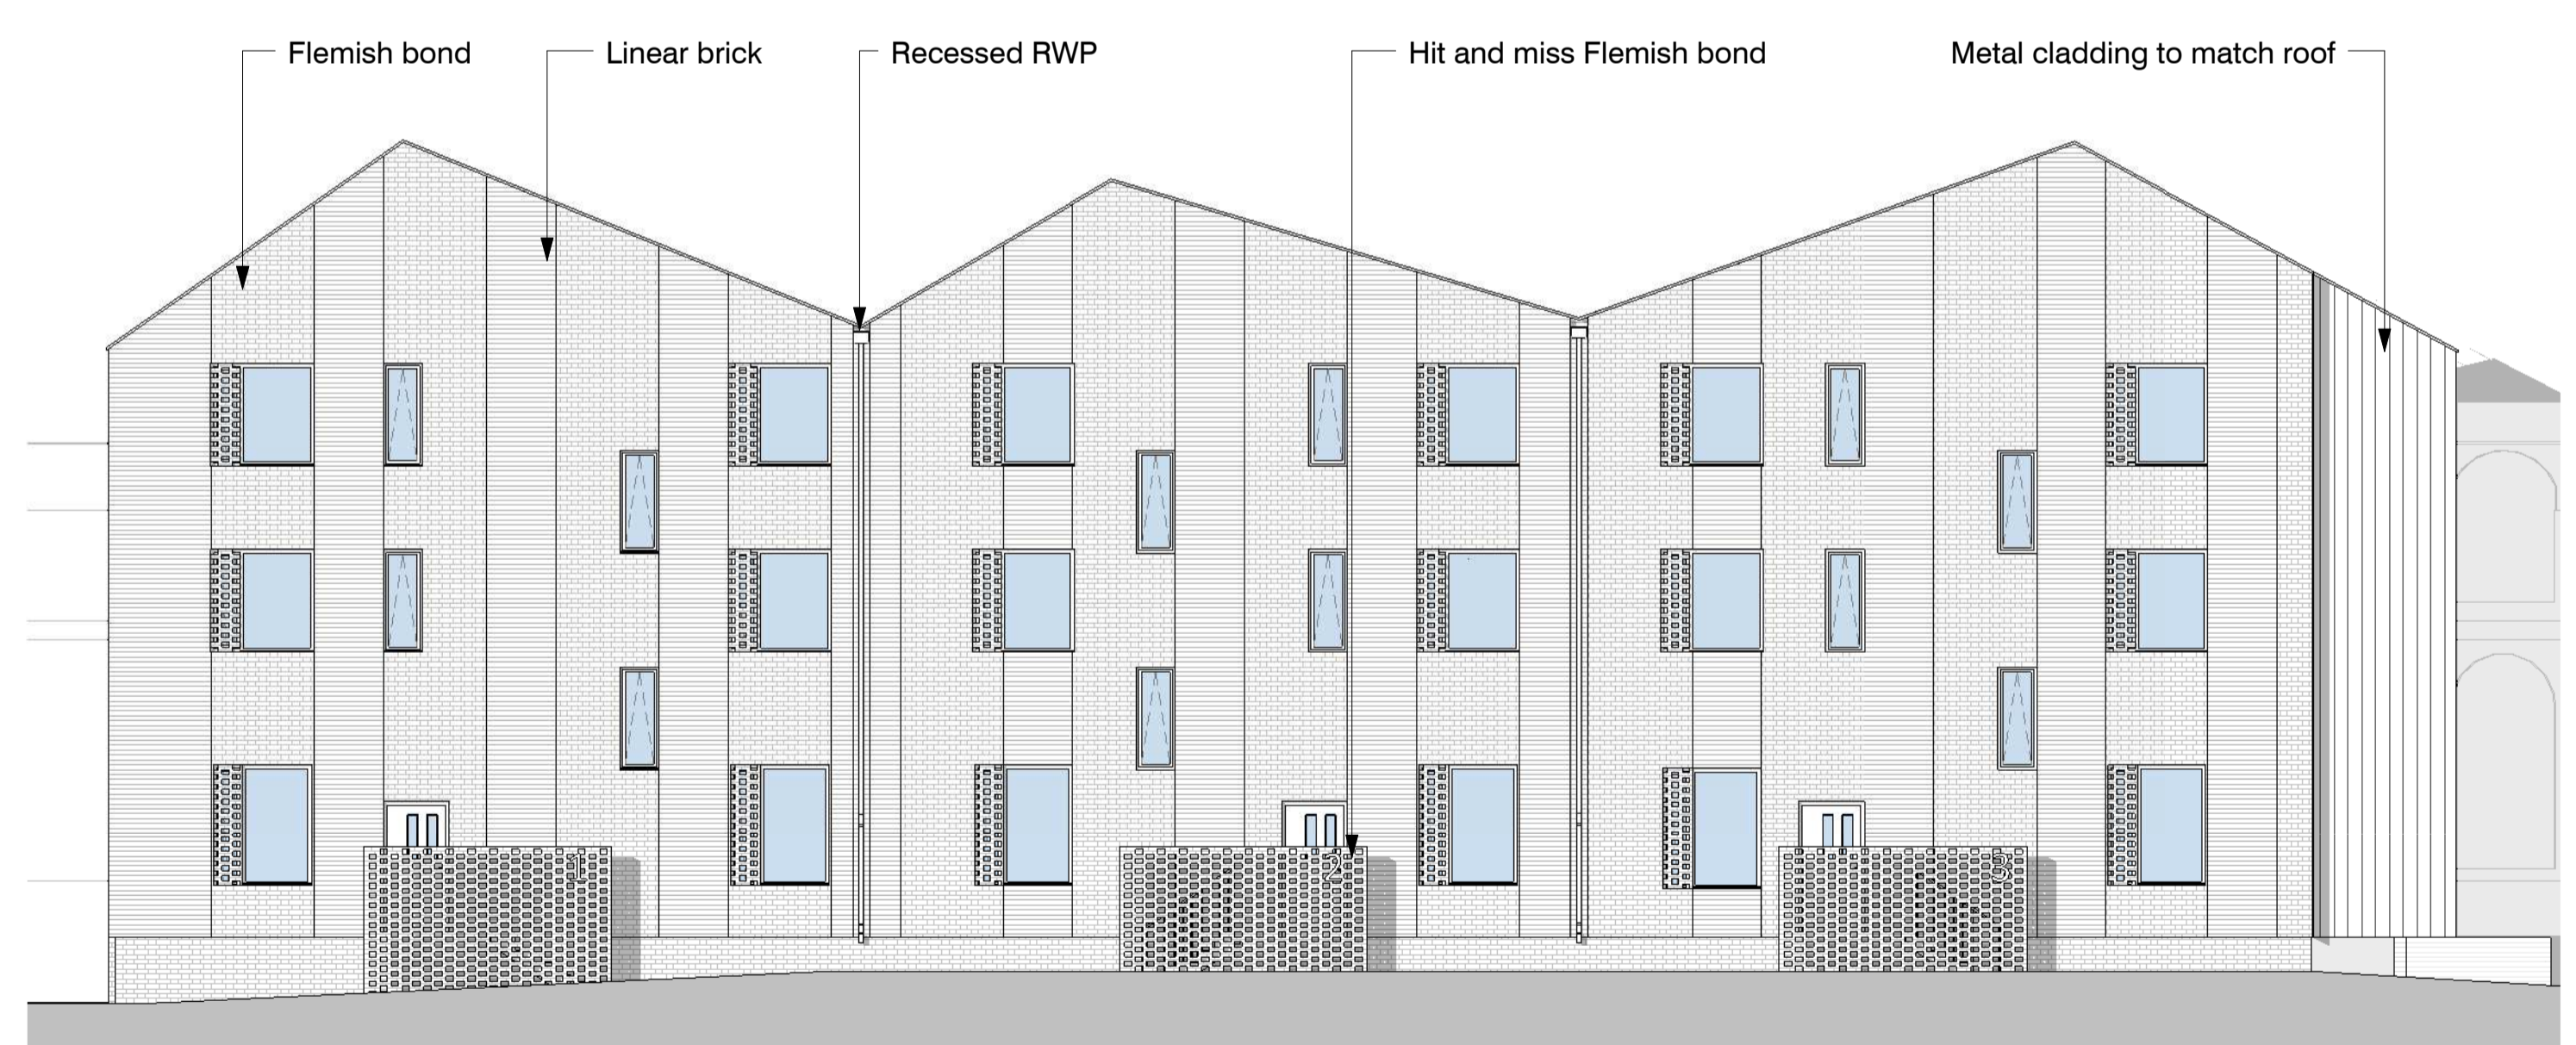

South Elevation - F
1 : 100



PL	PL01	03/11/16	Planning Issue	REVISED BY	ED
STATUS	REV	DATE	DESCRIPTION	CHECKED BY	AGI
CLIENT	Eagle One			ORIGINATOR NO	80554

CONSULTANT
STRIDE TREGLOWN
www.stridetreglow.com © Stride Treglow Limited 2016
PROJECT
34-35 Lower Bristol Road

DRAWING TITLE
Front Block Elevations North & South

SUITABILITY STATUS	SCALE
PL : PLANNING	As indicated @ A1

PROJECT ORIGINATOR ZONE LEVEL TYPE ROLE CLASSIFICATION NUMBER	REVISION
80554-STL-XX-ZZ-DR-A-ZZZZ-02003	PL01