

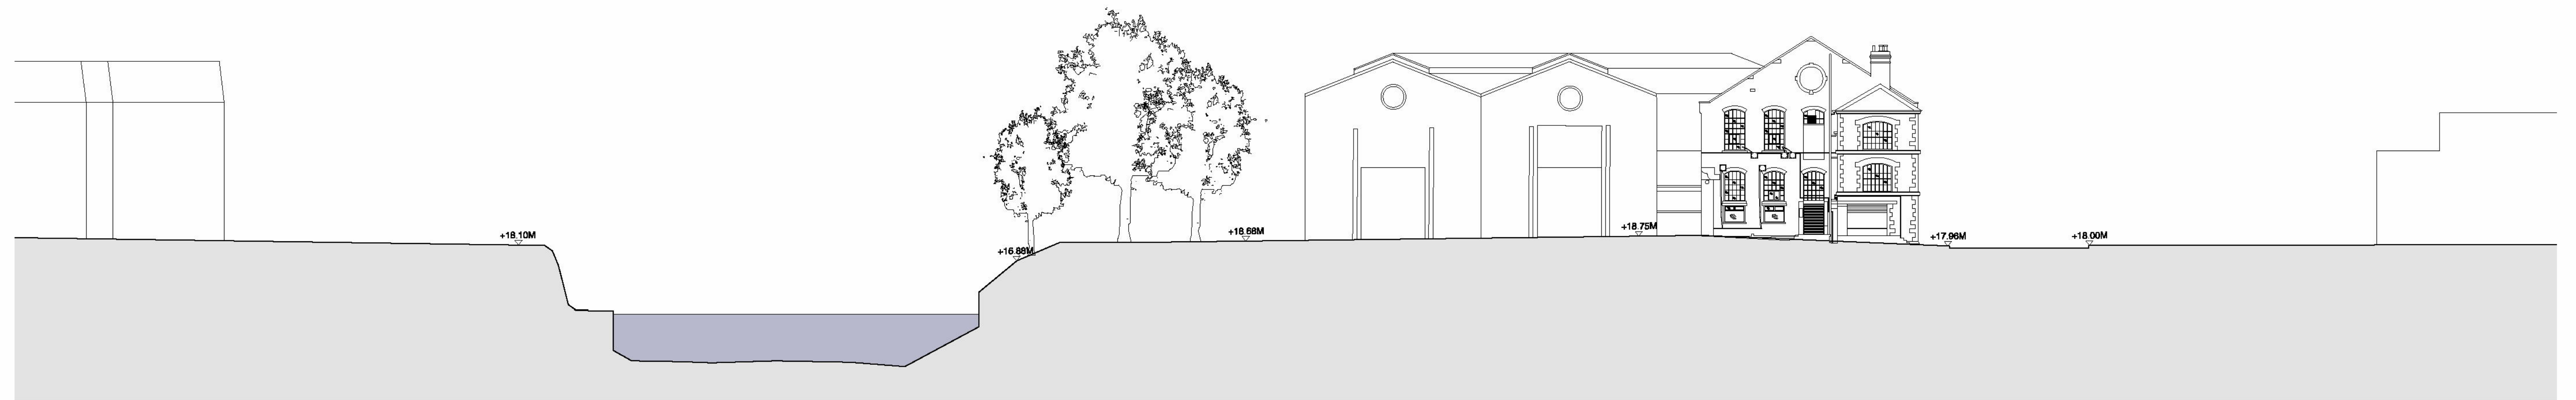
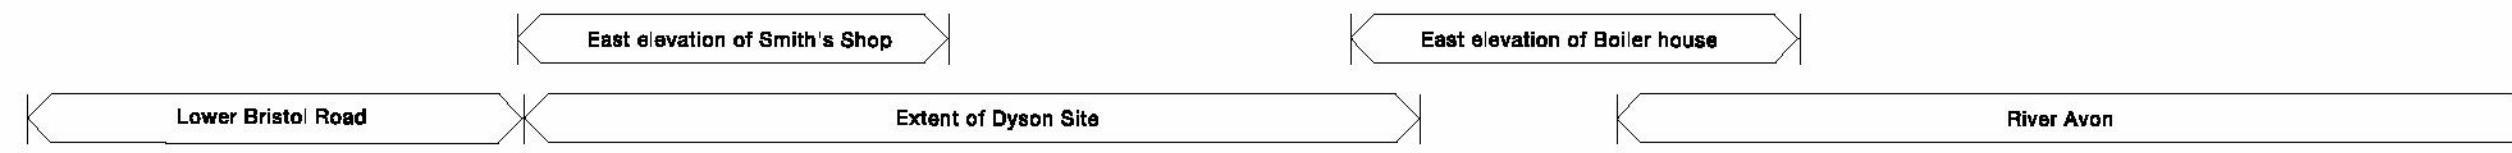




04 SITE SECTION/ ELEVATION LOOKING WEST

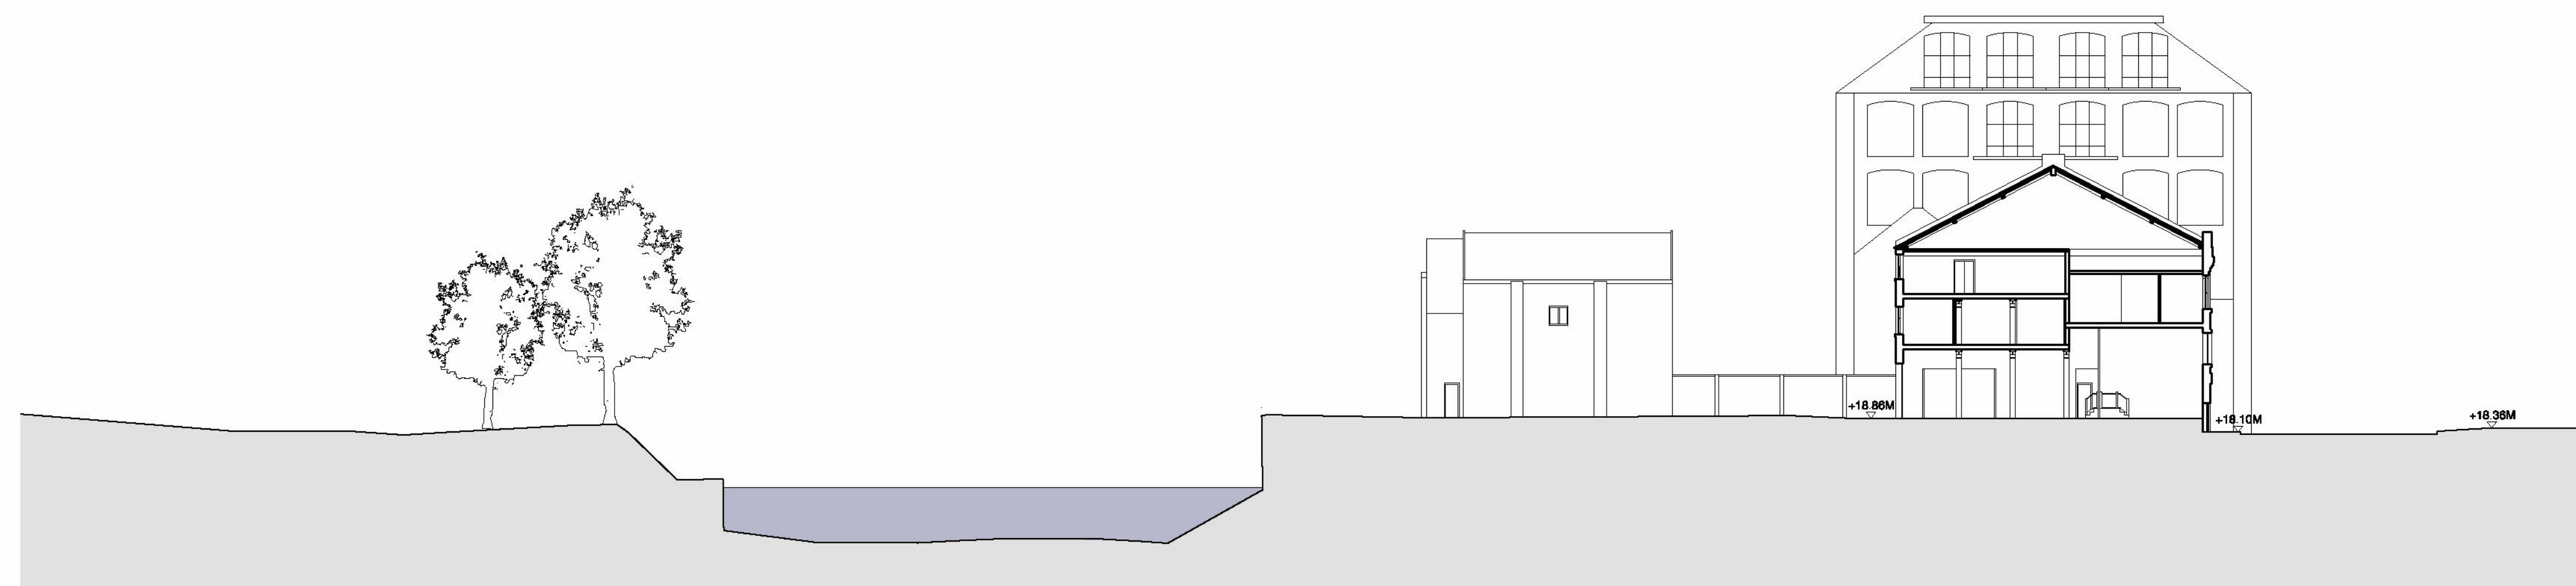

05 SITE SECTION/ ELEVATION LOOKING EAST

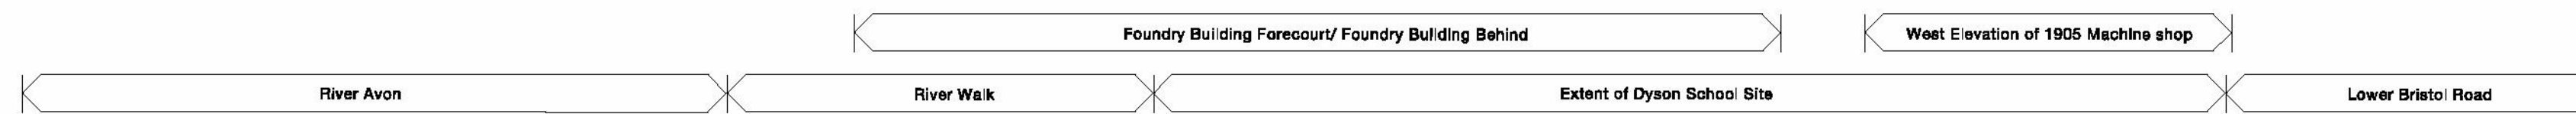

06 SITE SECTION/ ELEVATION LOOKING EAST

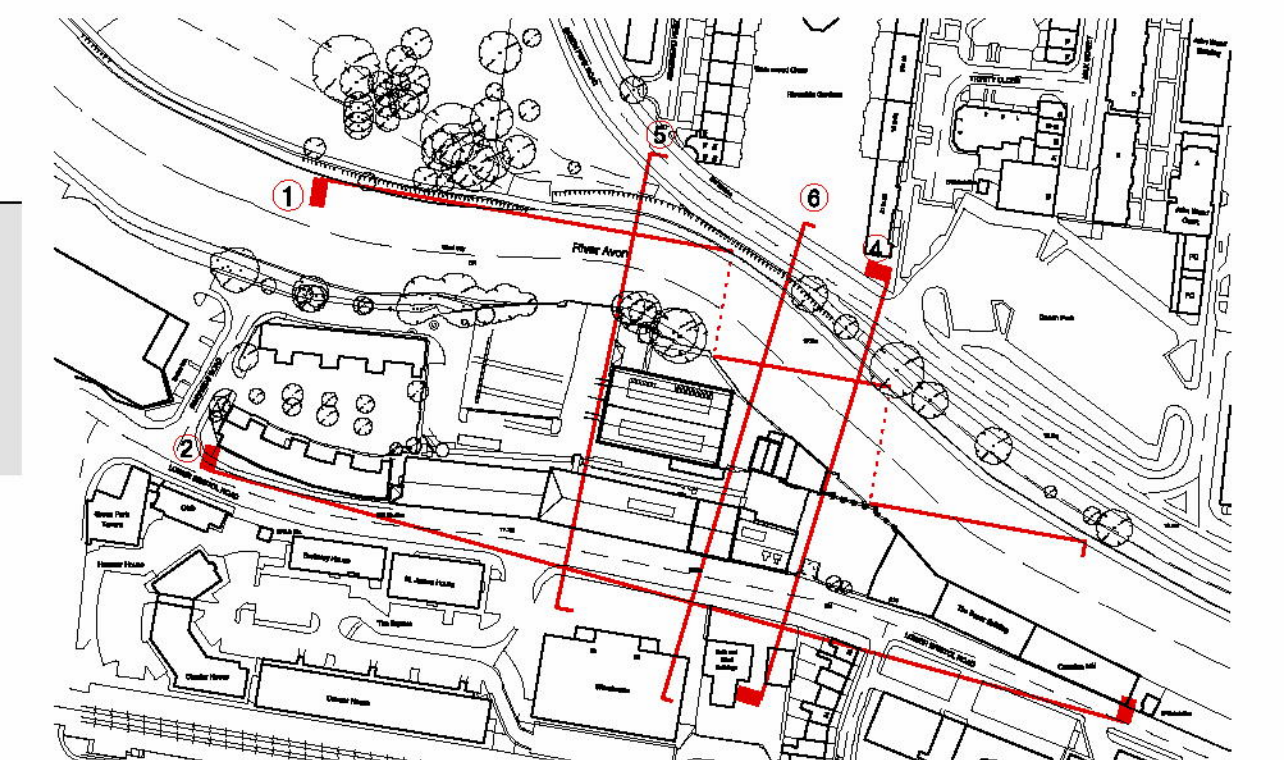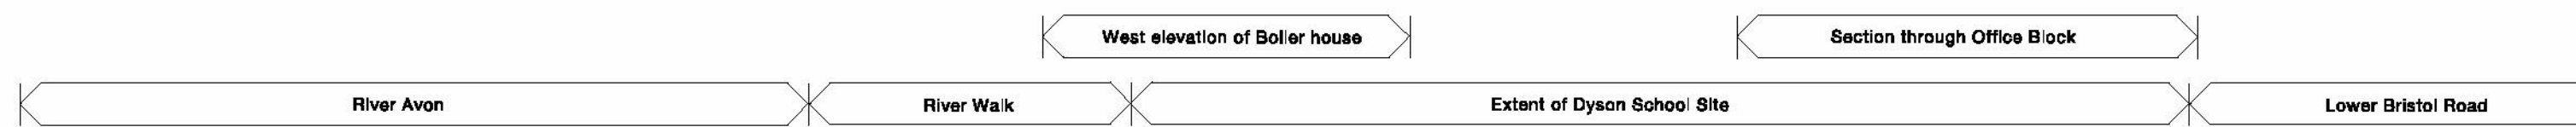

Rev	Date	Description	By	Chkd	App
09.03.07		FINAL DRAFT - ISSUED FOR COMMENT	RP	PC	SR
A	28.03.07	PLANNING APPLICATION	RP	PC	SR

Do not Scale. Use figured dimensions only. All dimensions to be checked on site  
 All drawings to be read in conjunction with the Engineers' drawings. Any discrepancies between consultants drawings to be reported to the Architect before any work commences.  
 The Contractor's attention is drawn to the Health & Safety matters identified in the Health & Safety plan as being potentially hazardous. These items should not be considered as a complete and final list. The Work Package Contractor's normal Health and Safety obligations still apply when undertaking construction operations both on and off site.

PLANNING

24 Britton Street  
 London  
 EC1M 6UA

+44 (0) 20 7608 7900 T  
 +44 (0) 20 7608 7901 F  
 info@wilkinsonseye.com

Project THE DYSON SCHOOL OF DESIGN INNOVATION  
 Title EXISTING EAST AND WEST ELEVATIONS  
 Date 09.03.07 Scale @A1 1:250 Project no. 394 Drawing no. B-051 Rev. A

WilkinsonEyre.Architects  
 Copyright WilkinsonEyre Architects Ltd