

A
see drawing 394-301

For Details of Crescent Wing
Roof Detail see drawing 394-600

For Details of West Wing Roof
Detail see drawing 394-802

B
C

B
see drawing 394-302
C
see drawing 394-303

Roof of 1905 West Machine Block Below

Level 2
Terrace
+28.75M


Zone for Roof
Top Vents

Roof of South
Wing Below
+32.50M

Level 4
Terrace
+36.25M

For Details of South Wing Roof
Detail see drawings:
394-605, 394-606, 394-607


A

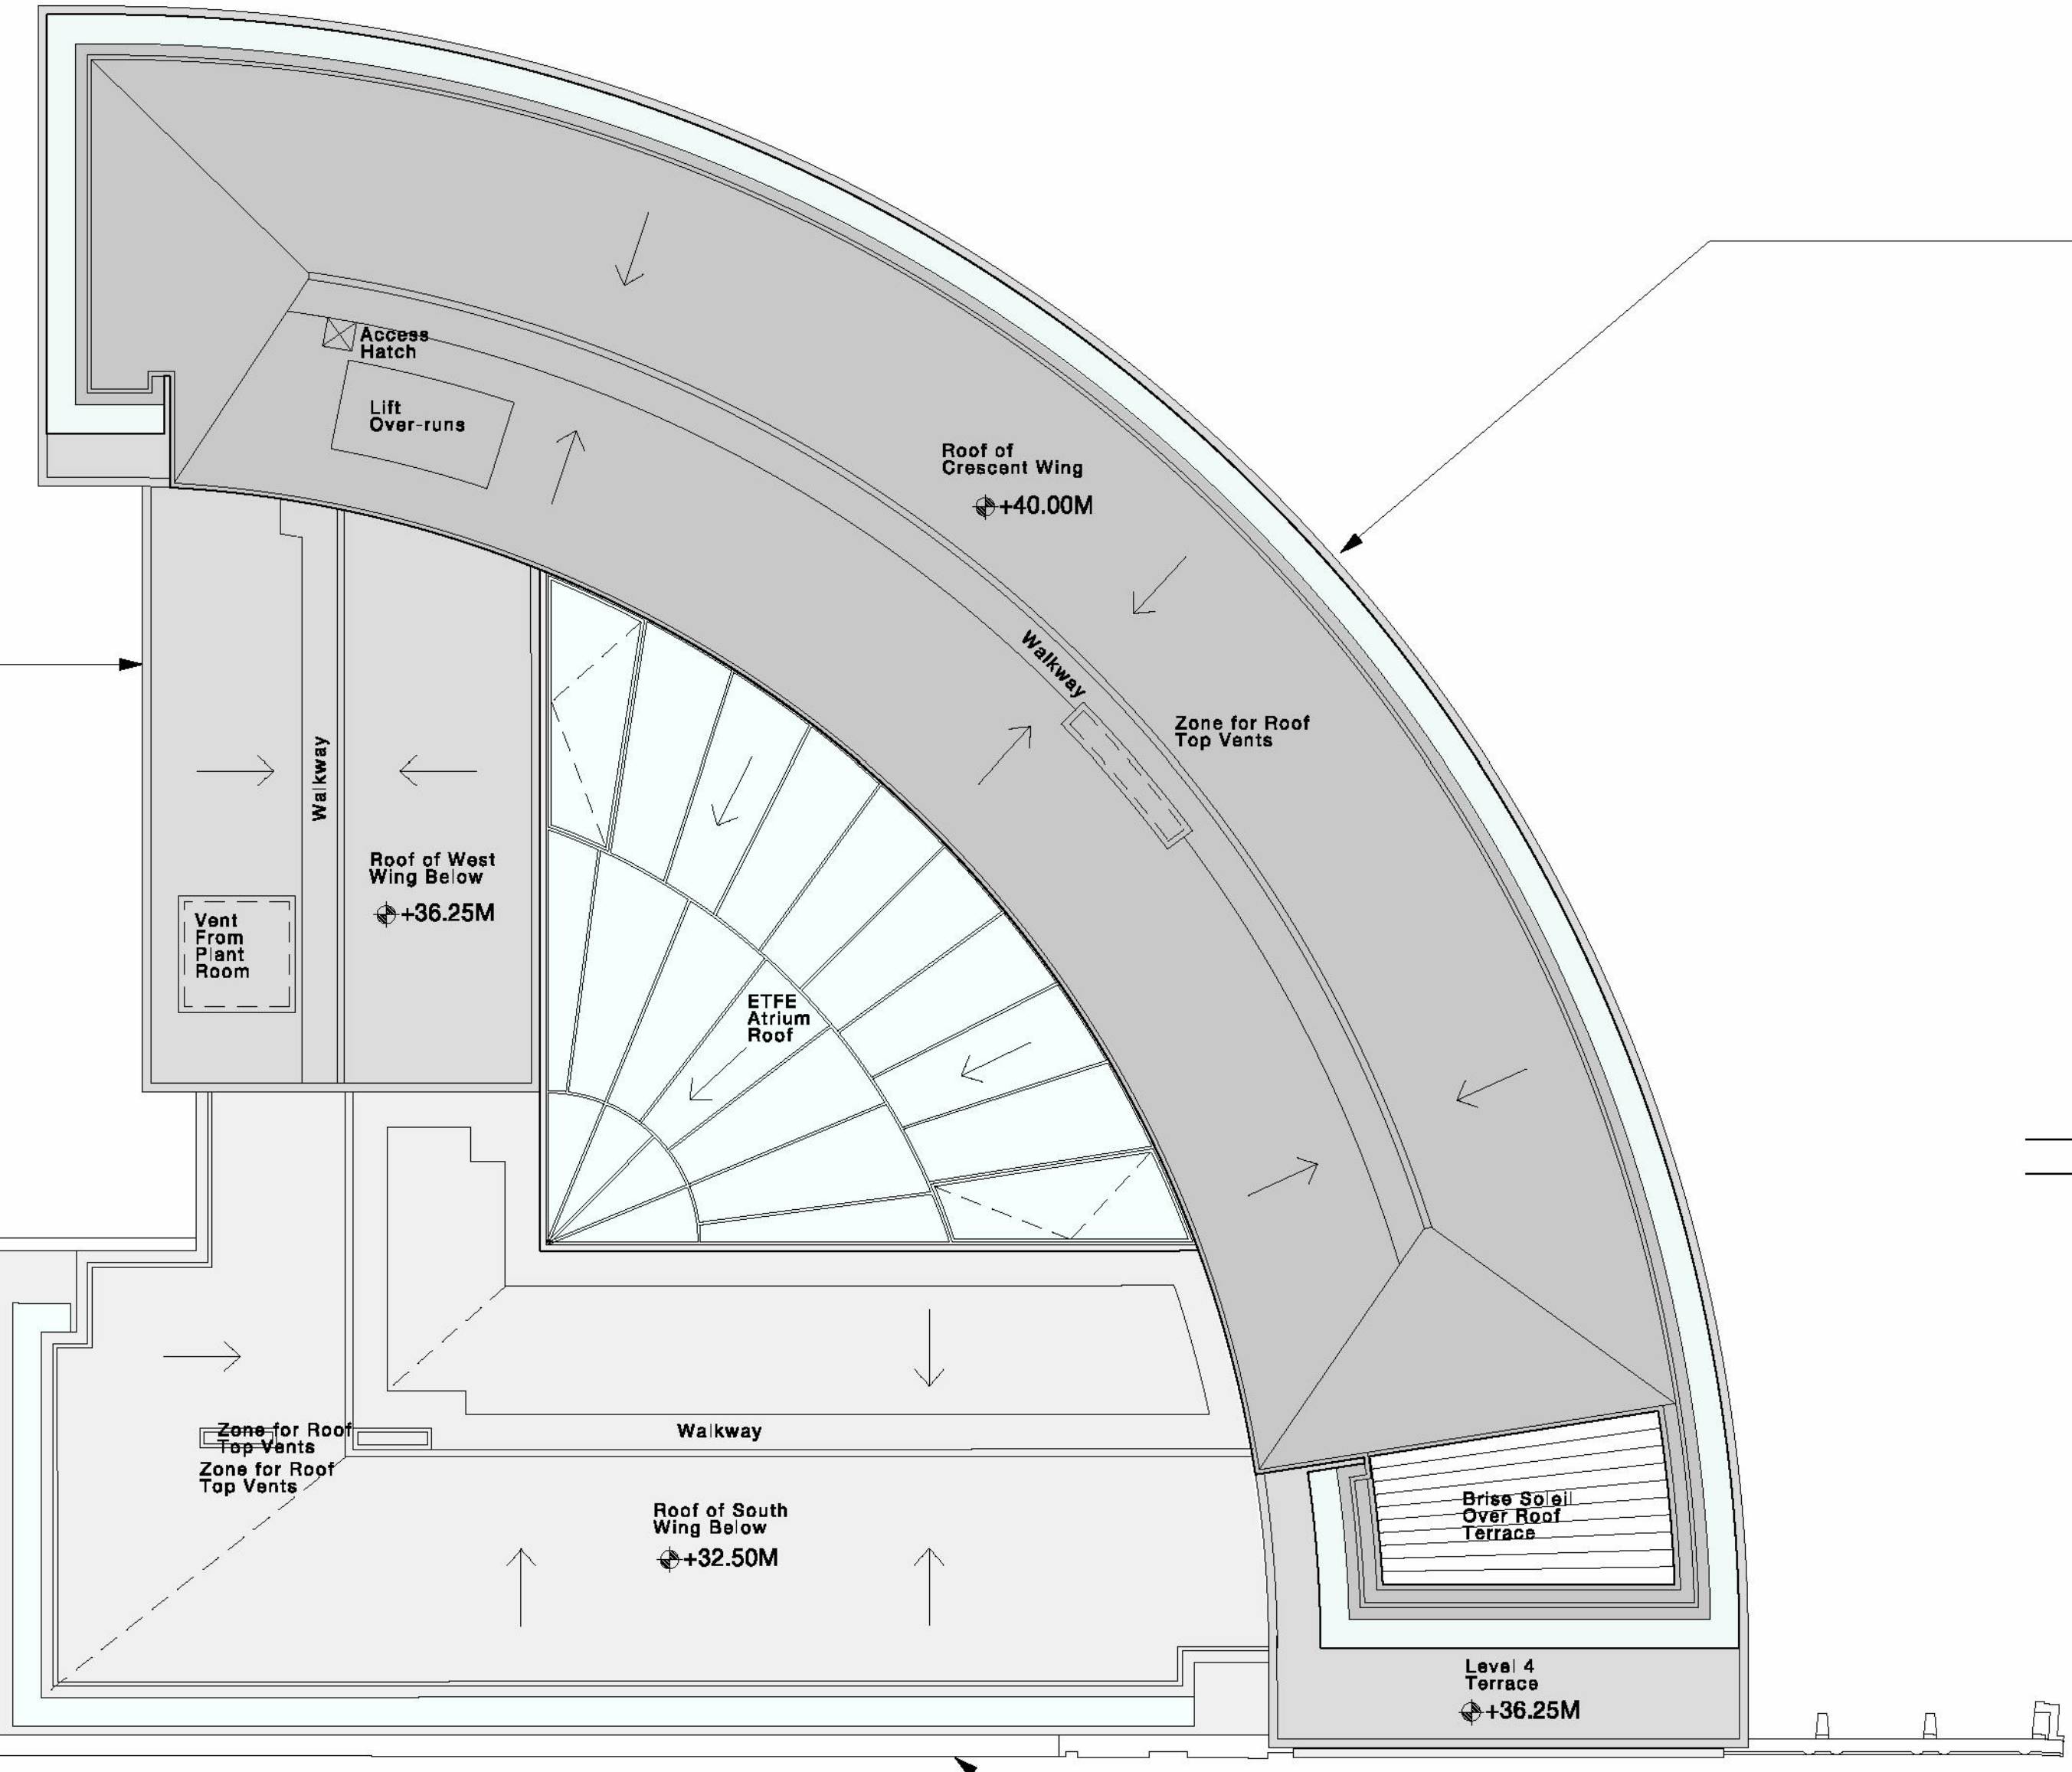

Rev	Date	Description	By	Chkd	App
	11.01.07	DRAFT ISSUE FOR COMMENT	JD	PC	SR
A	28.02.07	DRAFT GA ISSUE	RP	PC	SR
B	09.03.07	FINAL DRAFT - ISSUED FOR COMMENT	RP	PC	SR
C	28.03.07	PLANNING APPLICATION	RP	PC	SR

Do not Scale. Use figured dimensions only. All dimensions to be checked on site
All drawings to be read in conjunction with the Engineers' drawings. Any discrepancies between consultants drawings to be reported to the Architect before any work commences.
The Contractor's attention is drawn to the Health & Safety matters identified in the Health & Safety plan as being potentially hazardous. These items should not be considered as a complete and final list. The Work Package Contractor's normal Health and Safety obligations still apply when undertaking construction operations both on and off site.

PLANNING

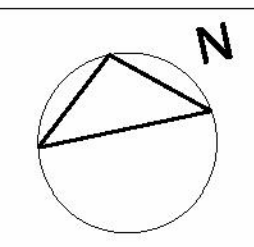

24 Britton Street
London
EC1M 6UA

+44 (0) 20 7608 7900 T
+44 (0) 20 7608 7901 F
info@wilkinsonseye.com

Project **DYSON SCHOOL OF DESIGN INNOVATION** Drawn/Chkd/ App JD/PC/SR

Title **ROOF PLAN**

Date **09.01.07** Scale **0A1** Project no. **394** Drawing no. **B-105** Rev. **C**

WilkinsonEyre.Architects