


A  
see drawing 394-301

For Details of Crescent Wing facade see drawing 394-600

B  
see drawing 394-302  
C  
see drawing 394-303

For Details of Modifications to Lower Bristol Road Facade see drawings: 394-605, 394-606, 394-607

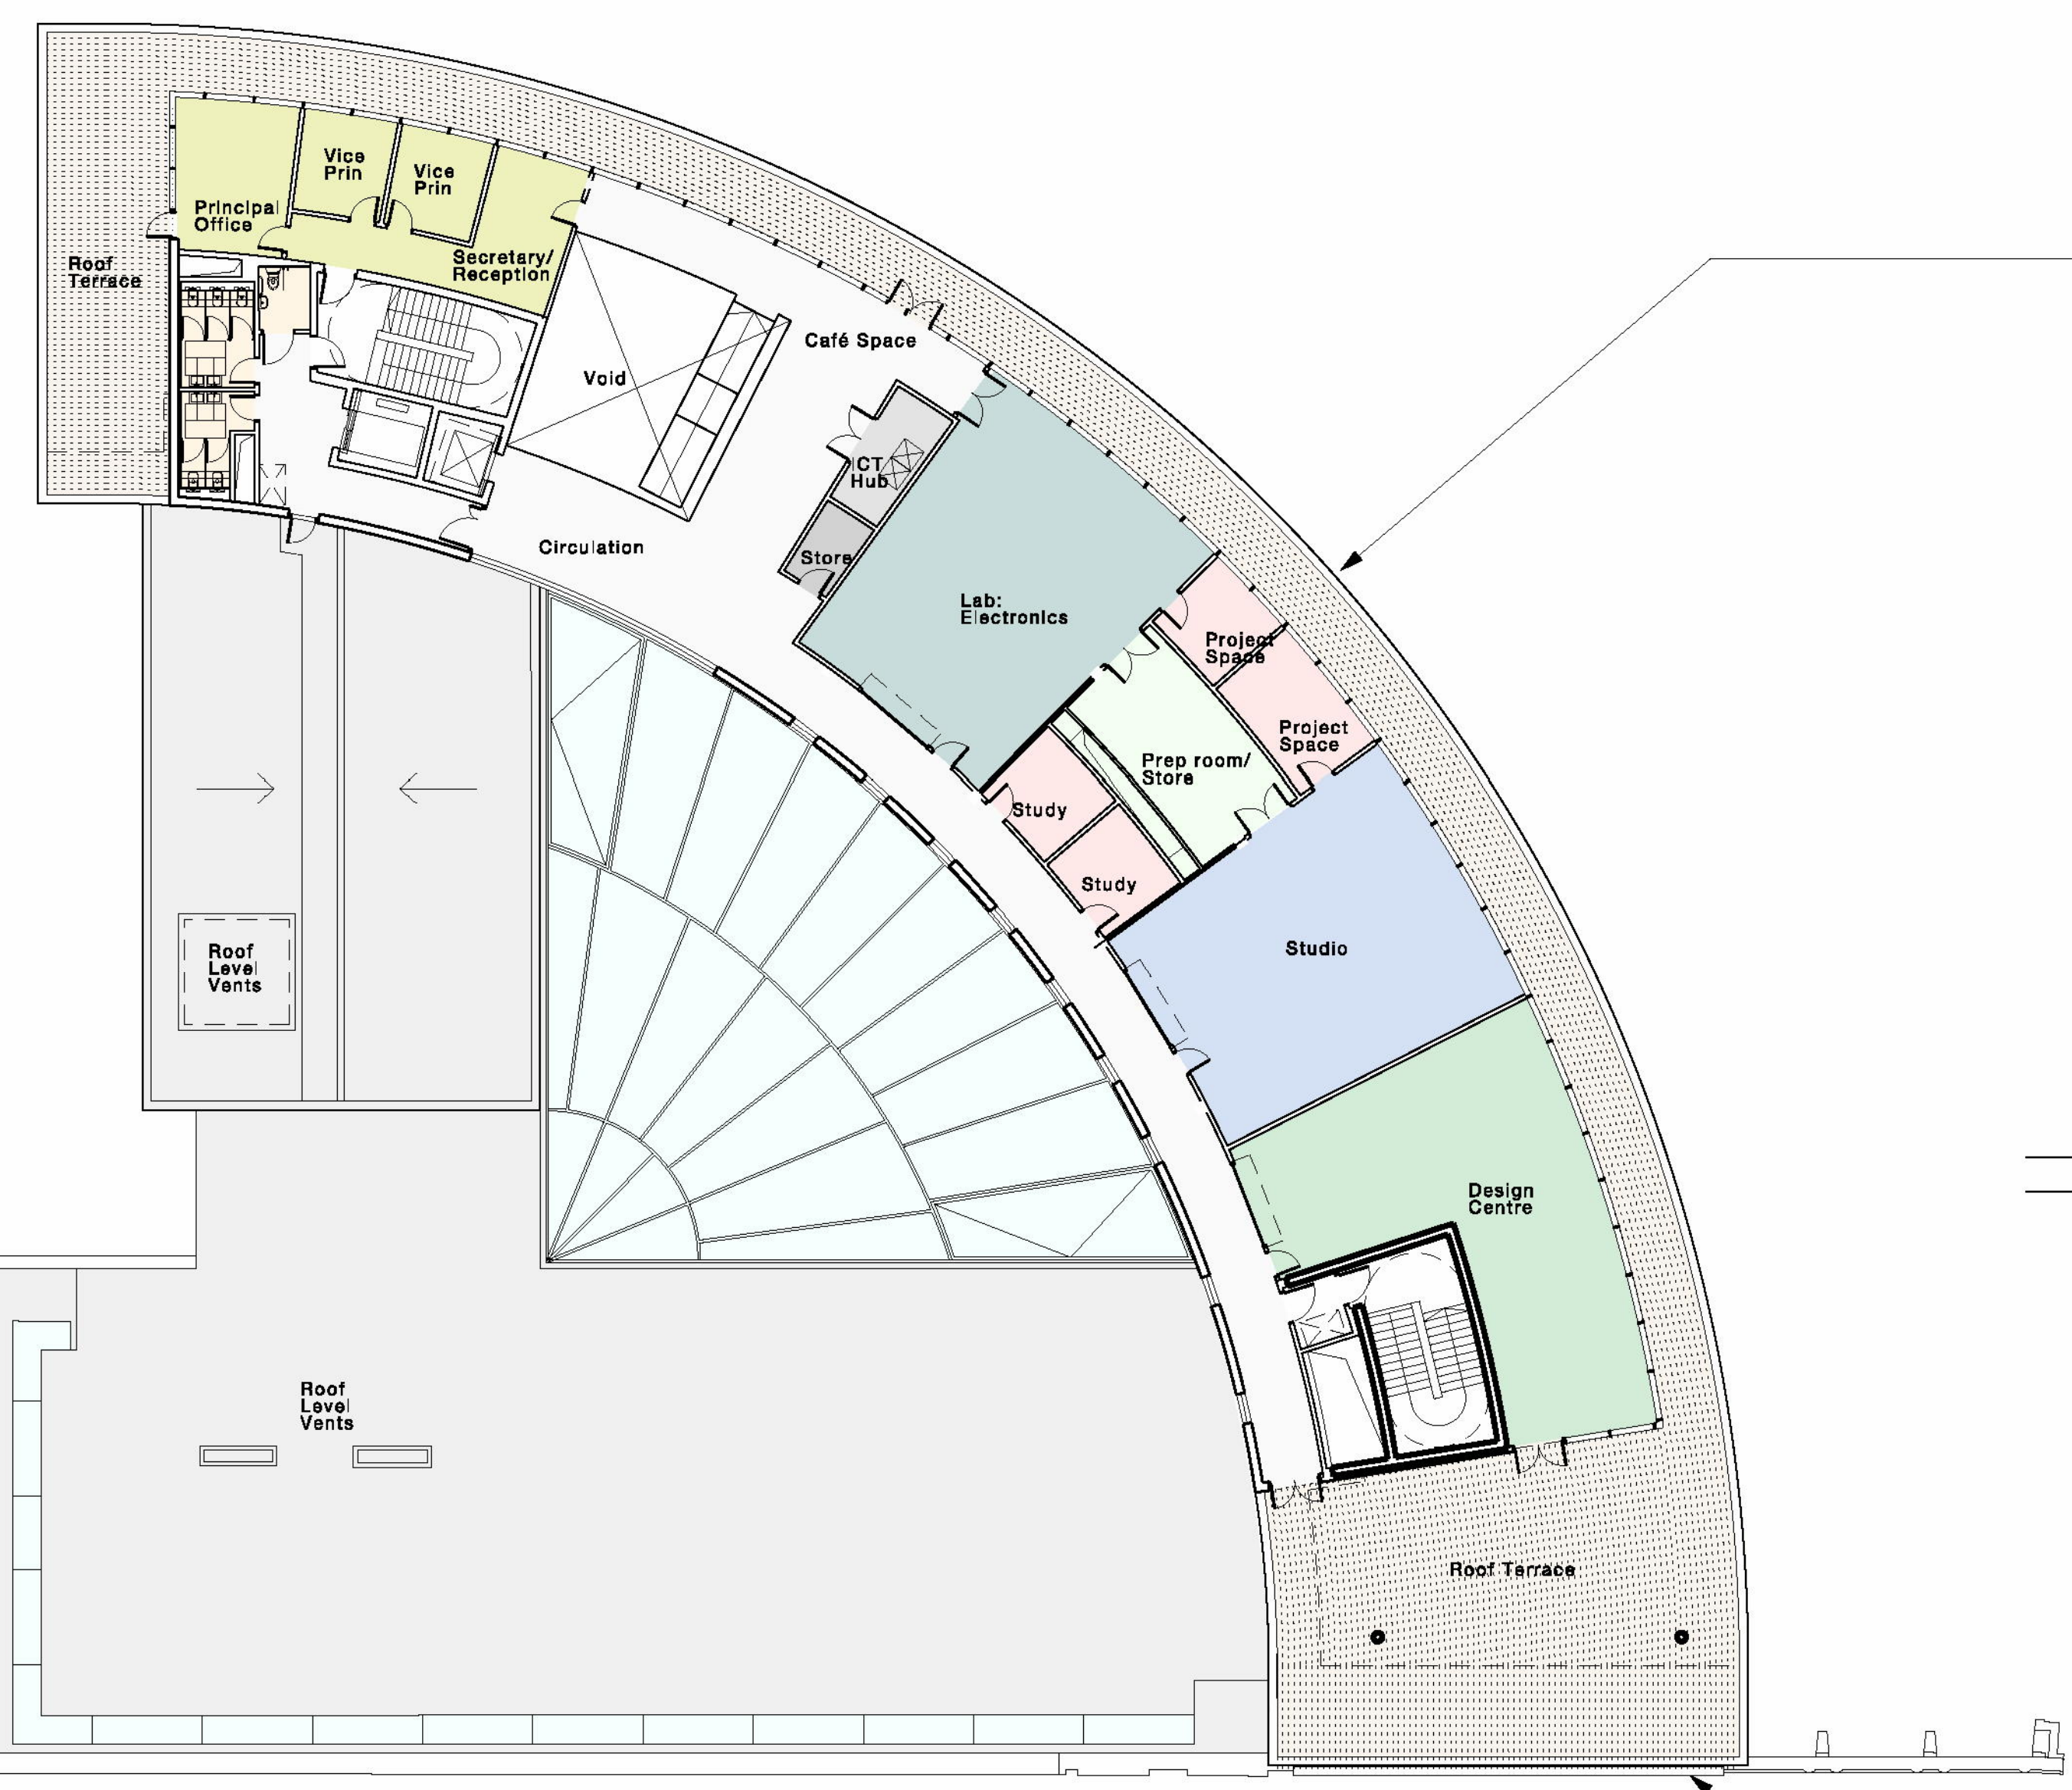

Roof of 1905 West Machine Block Below


B  
C

A

Rev	Date	Description	By	Chkd	App
08.01.07		DRAFT - ISSUED FOR INFORMATION	JD	PC	SR
A	11.01.07	ROOM NAMES/NUMBERS ADDED - ISSUED WITH AREA SCHEDULE	JD	PC	SR
B	02.02.07	ISSUED FOR INFORMATION	JD	PC	SR
C	23.02.07	DRAFT GA ISSUE	RP	PC	SR
D	09.03.07	FINAL DRAFT - ISSUED FOR COMMENT	RP	PC	SR
E	29.03.07	PLANNING APPLICATION	RP	PC	SR

Do not Scale. Use figured dimensions only. All dimensions to be checked on site  
All drawings to be read in conjunction with the Engineers' drawings. Any discrepancies between consultants drawings to be reported to the Architect before any work commences.  
The Contractor's attention is drawn to the Health & Safety matters identified in the Health & Safety plan as being potentially hazardous. These items should not be considered as a complete and final list. The Work Package Contractor's normal Health and Safety obligations still apply when undertaking construction operations both on and off site.

PLANNING

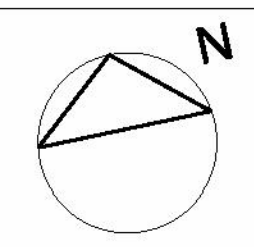

24 Britton Street  
London  
EC1M 6UA  
+44 (0) 20 7608 7900 T  
+44 (0) 20 7608 7901 F  
info@wilkinsonseye.com

Project **DYSON SCHOOL OF DESIGN INNOVATION**  
Title **FOURTH FLOOR PLAN**  
Drawn/Chkd/ App **JD/PC/SR**

**WilkinsonEyre.Architects**

Date **18.01.07** Scale **0A1** Project no. **394** Drawing no. **B-104** Rev. **E**

Copyright WilkinsonEyre Architects Ltd