




01 ATRIUM ROOF PLAN

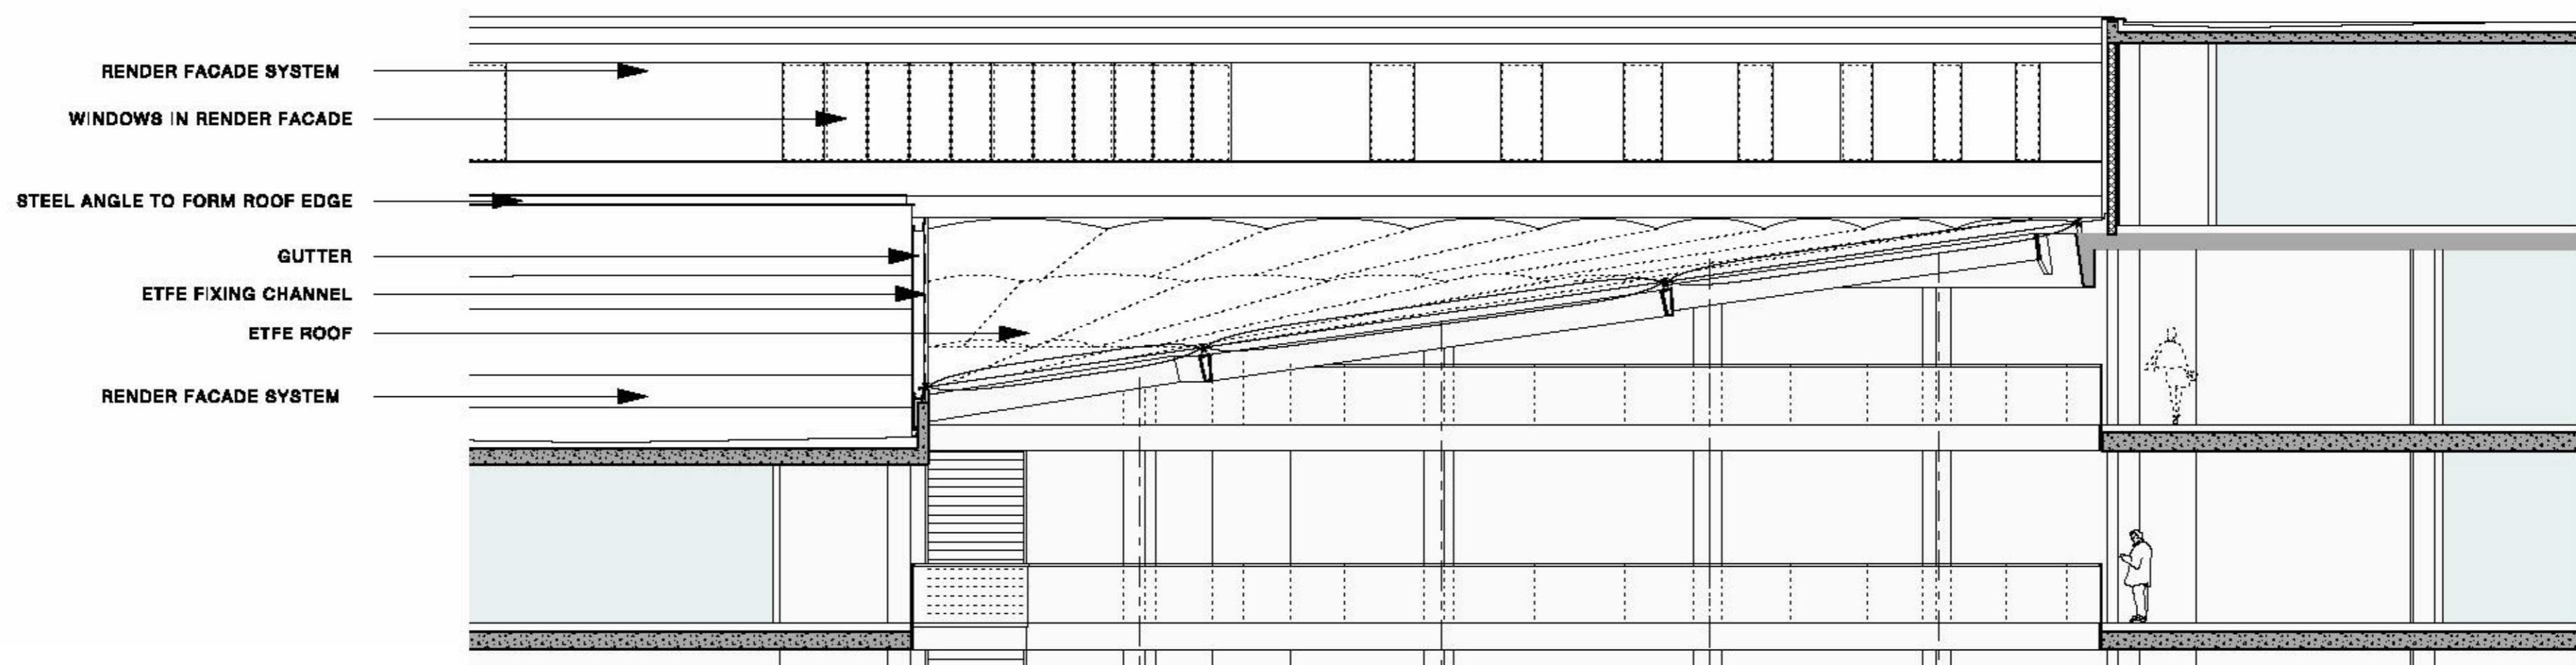

02 ATRIUM ROOF SECTION

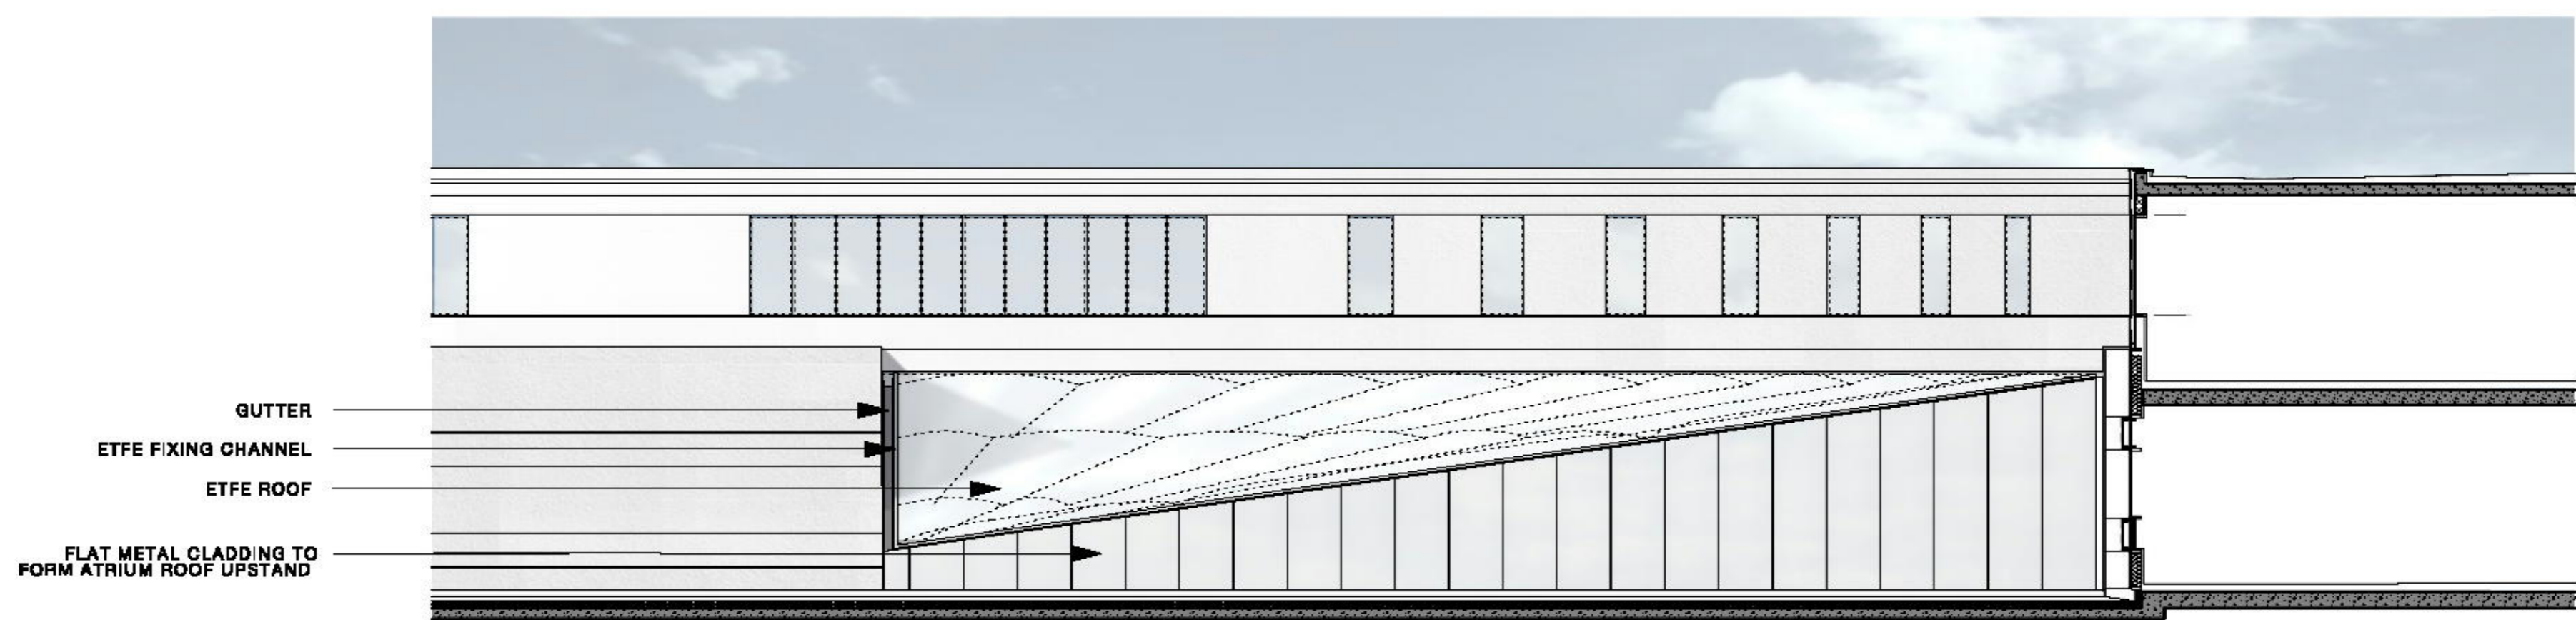

03 ATRIUM ROOF SOUTH ELEVATION

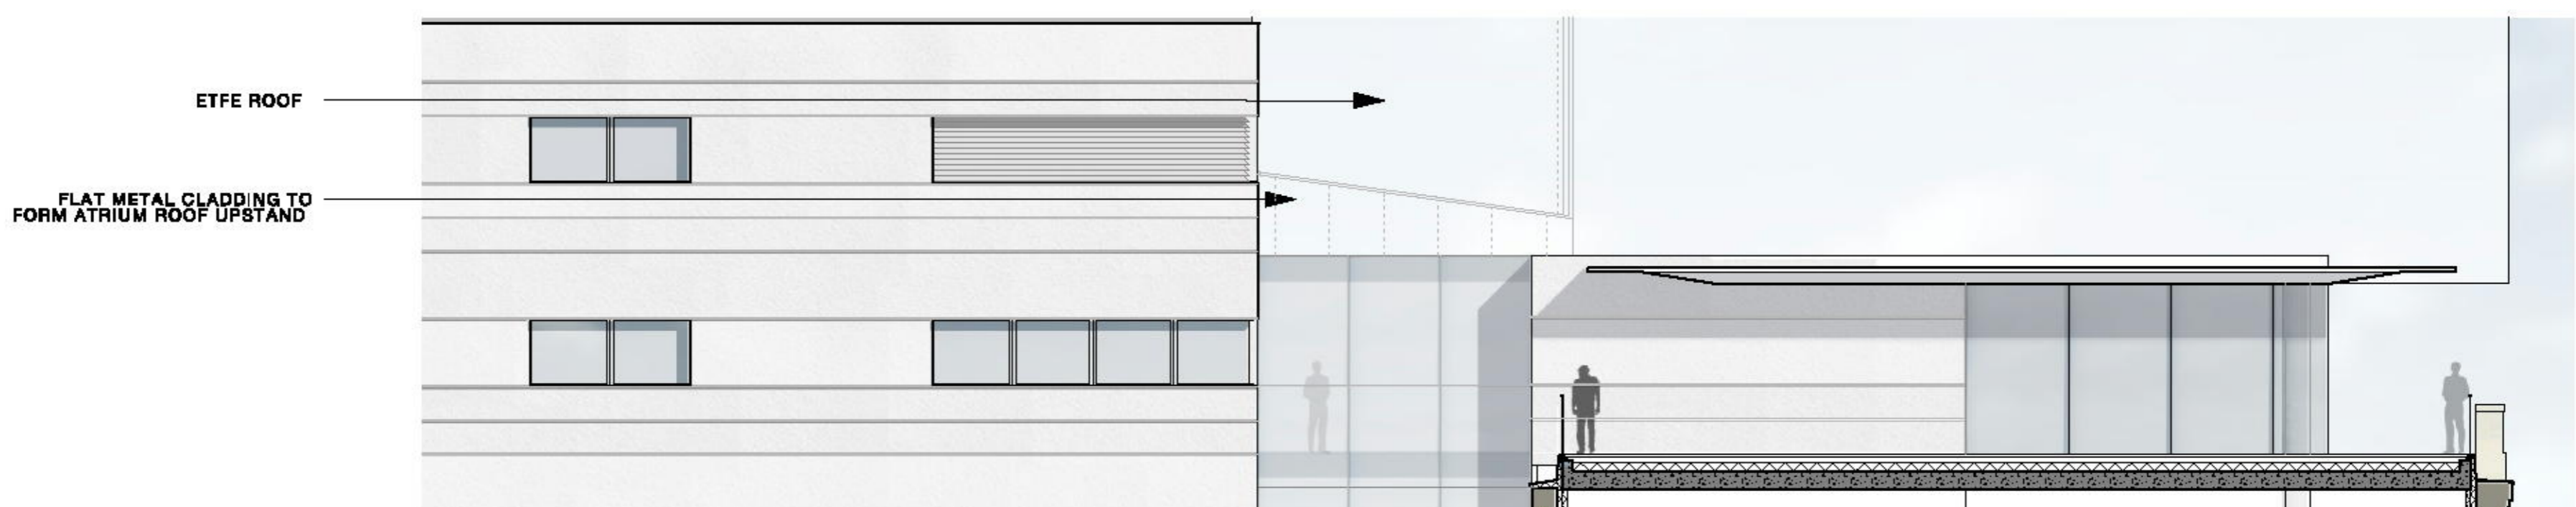

04 ATRIUM ROOF WEST ELEVATION

|          |                                   |             |         |       |                          |     |                   |                         |
|----------|-----------------------------------|-------------|---------|-------|--------------------------|-----|-------------------|-------------------------|
| Project  | DYSON SCHOOL OF DESIGN INNOVATION |             |         | Drawn | Chkd                     | App | 24 Britten Street | +44 (0) 20 7808 7900 T  |
|          | RP                                | PC          | SR      | RP    | PC                       | SR  | London            | +44 (0) 20 7808 7901 F  |
|          |                                   |             |         |       |                          |     | EC1M 6UA          | info@wilkinsonseyre.com |
| Title    | ATRIUM ROOF                       |             |         |       |                          |     |                   |                         |
| Date     | Scale                             | Project no. | Dwg no. | Rev.  | WilkinsonEyre.Architects |     |                   |                         |
| 28.03.07 | 1:100                             | 394         | B-620   | -     |                          |     |                   |                         |

PLANNING

Do not Scale. Used figured dimensions only. All dimensions to be checked on site.  
 All drawings to be read in conjunction with the Engineers' drawings. Any discrepancies between consultants drawings to be reported to the Architect before any work commences.  
 The Contractor's attention is drawn to the Health & Safety matters identified in the Health & Safety plan as being potentially hazardous.  
 These items should not be considered as a complete and final list.  
 The Work Package Contractor's normal Health and Safety obligations still apply when undertaking constructional operations both on and off site.

| Rev | Date     | Description          | By | Chkd | App |
|-----|----------|----------------------|----|------|-----|
| -   | 28.03.07 | PLANNING APPLICATION | RP | PC   | SR  |
|     |          |                      |    |      |     |
|     |          |                      |    |      |     |
|     |          |                      |    |      |     |