




01 ATRIUM ROOF PLAN

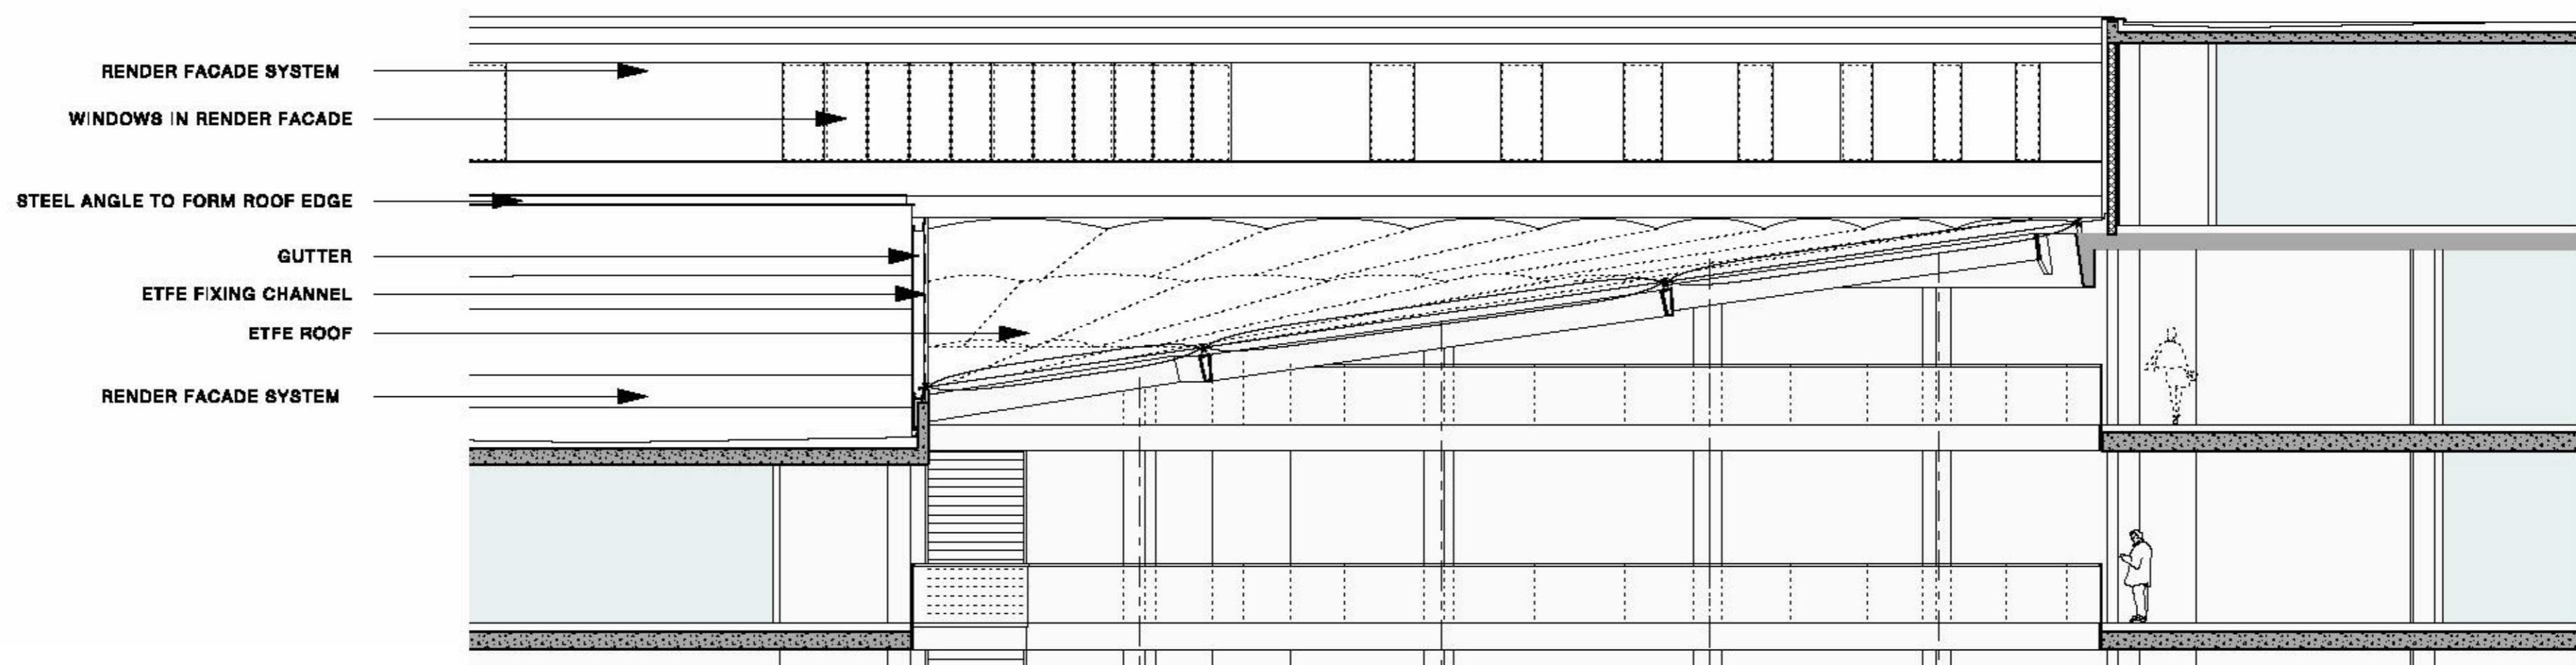

02 ATRIUM ROOF SECTION

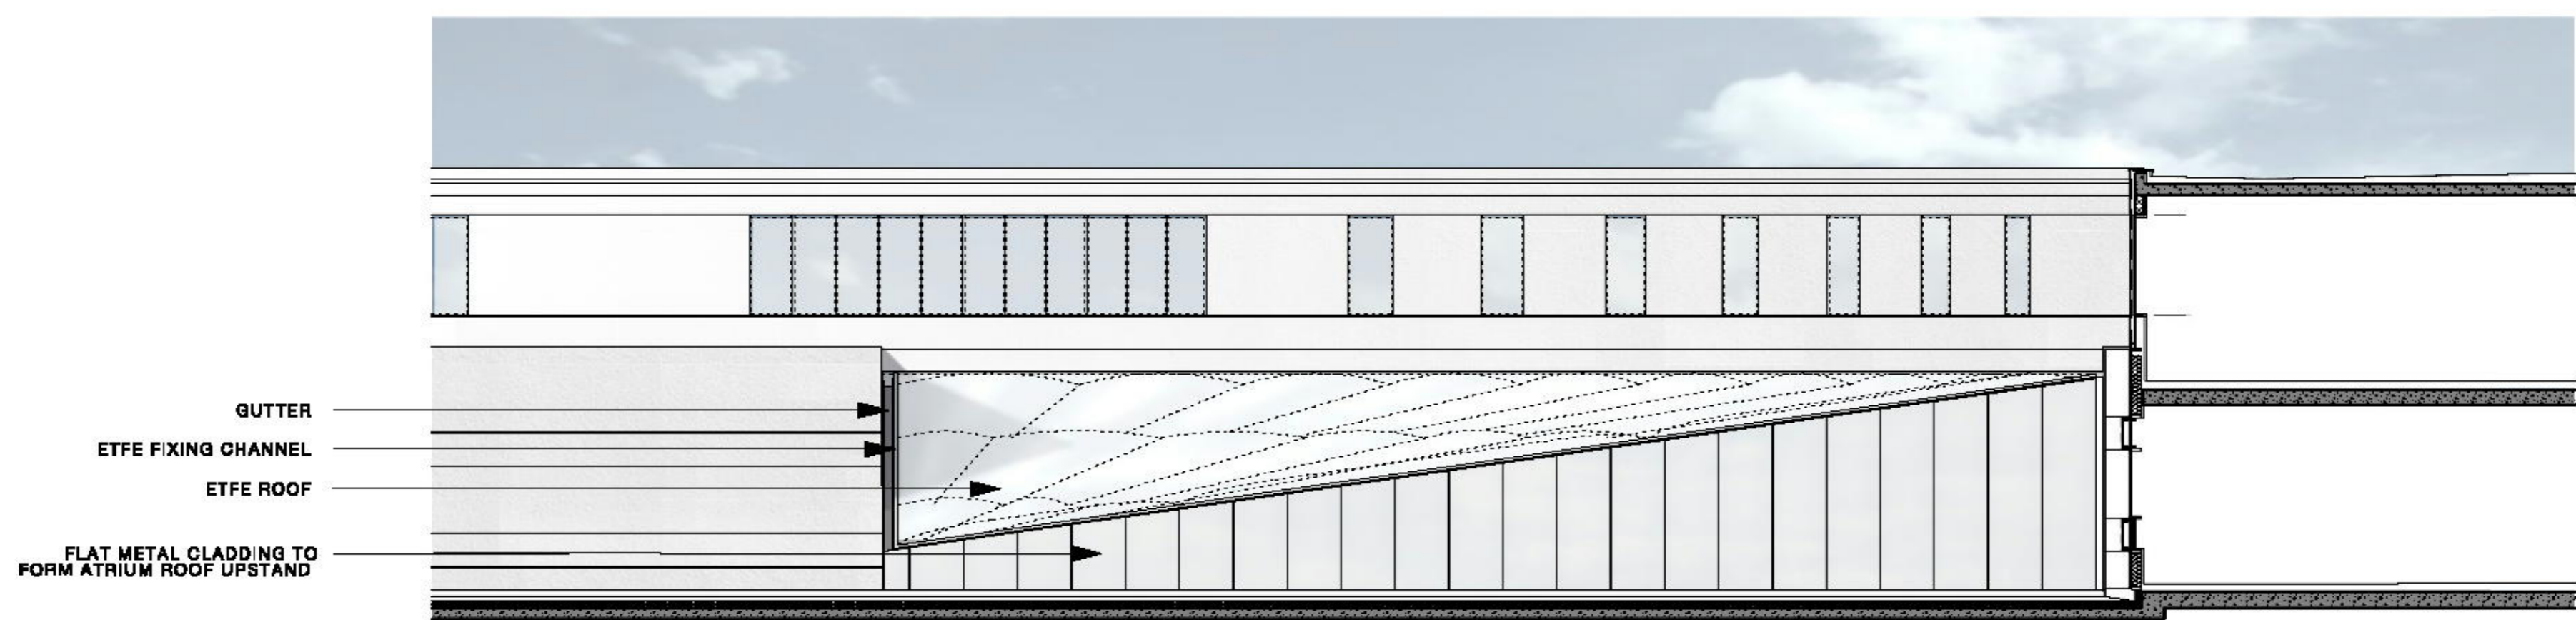

03 ATRIUM ROOF SOUTH ELEVATION

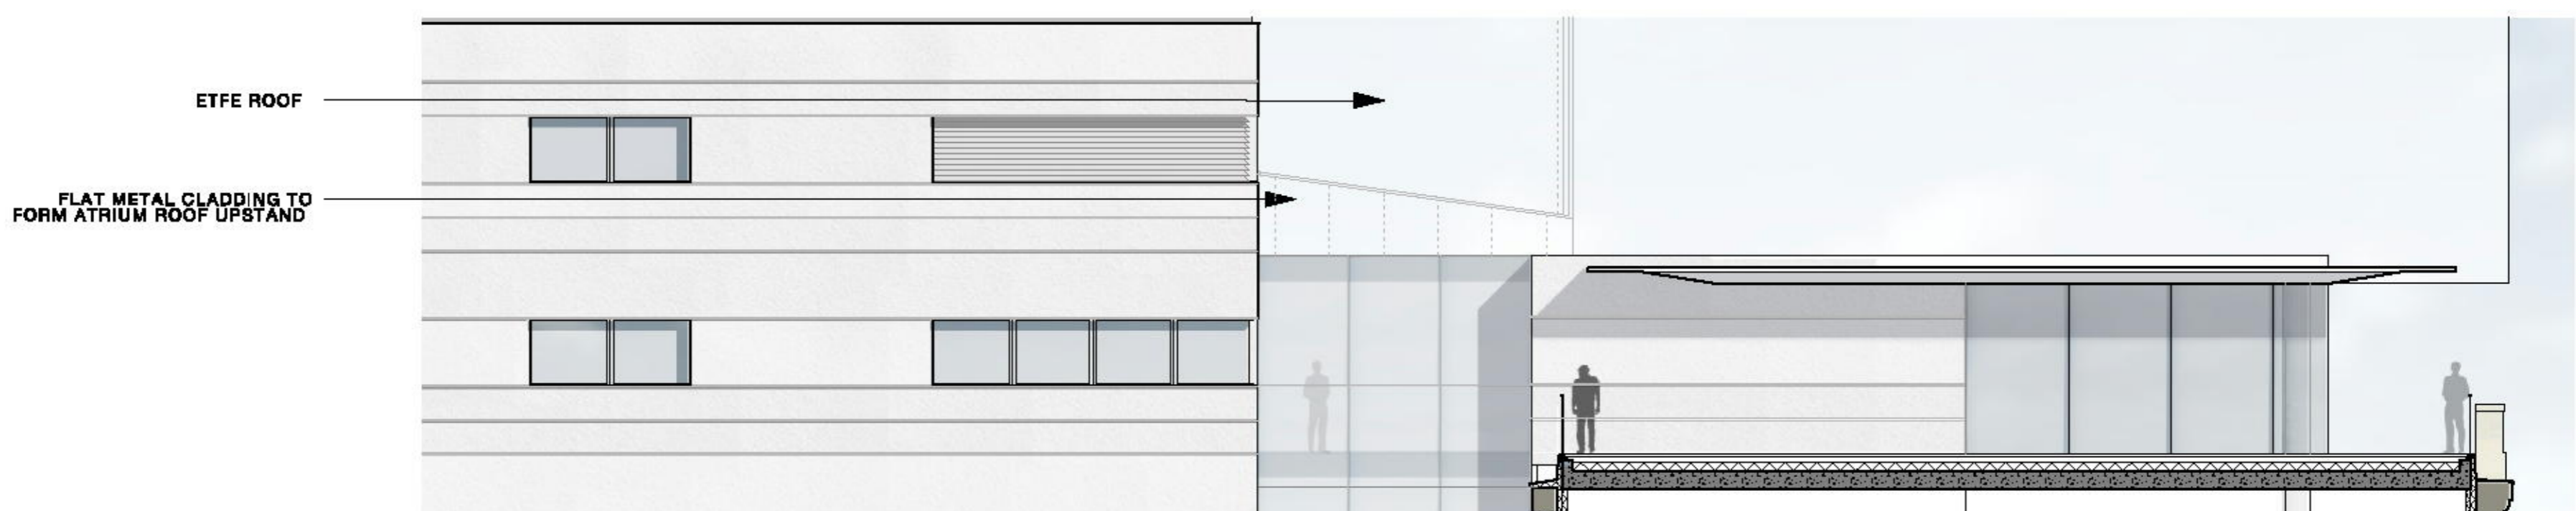

04 ATRIUM ROOF WEST ELEVATION

Project	DYSON SCHOOL OF DESIGN INNOVATION			Drawn	Chkd	App	24 Britten Street	+44 (0) 20 7808 7900 T
	RP	PC	SR	RP	PC	SR	London	+44 (0) 20 7808 7901 F
							EC1M 6UA	info@wilkinsonseyre.com
Title	ATRIUM ROOF							
Date	Scale	Project no.	Dwg no.	Rev.	WilkinsonEyre.Architects			
28.03.07	1:100	394	B-620	-				

PLANNING

Do not Scale. Used figured dimensions only. All dimensions to be checked on site.  
 All drawings to be read in conjunction with the Engineers' drawings. Any discrepancies between consultants drawings to be reported to the Architect before any work commences.  
 The Contractor's attention is drawn to the Health & Safety matters identified in the Health & Safety plan as being potentially hazardous.  
 These items should not be considered as a complete and final list.  
 The Work Package Contractor's normal Health and Safety obligations still apply when undertaking constructional operations both on and off site.

Rev	Date	Description	By	Chkd	App
-	28.03.07	PLANNING APPLICATION	RP	PC	SR