



First Floor Plan

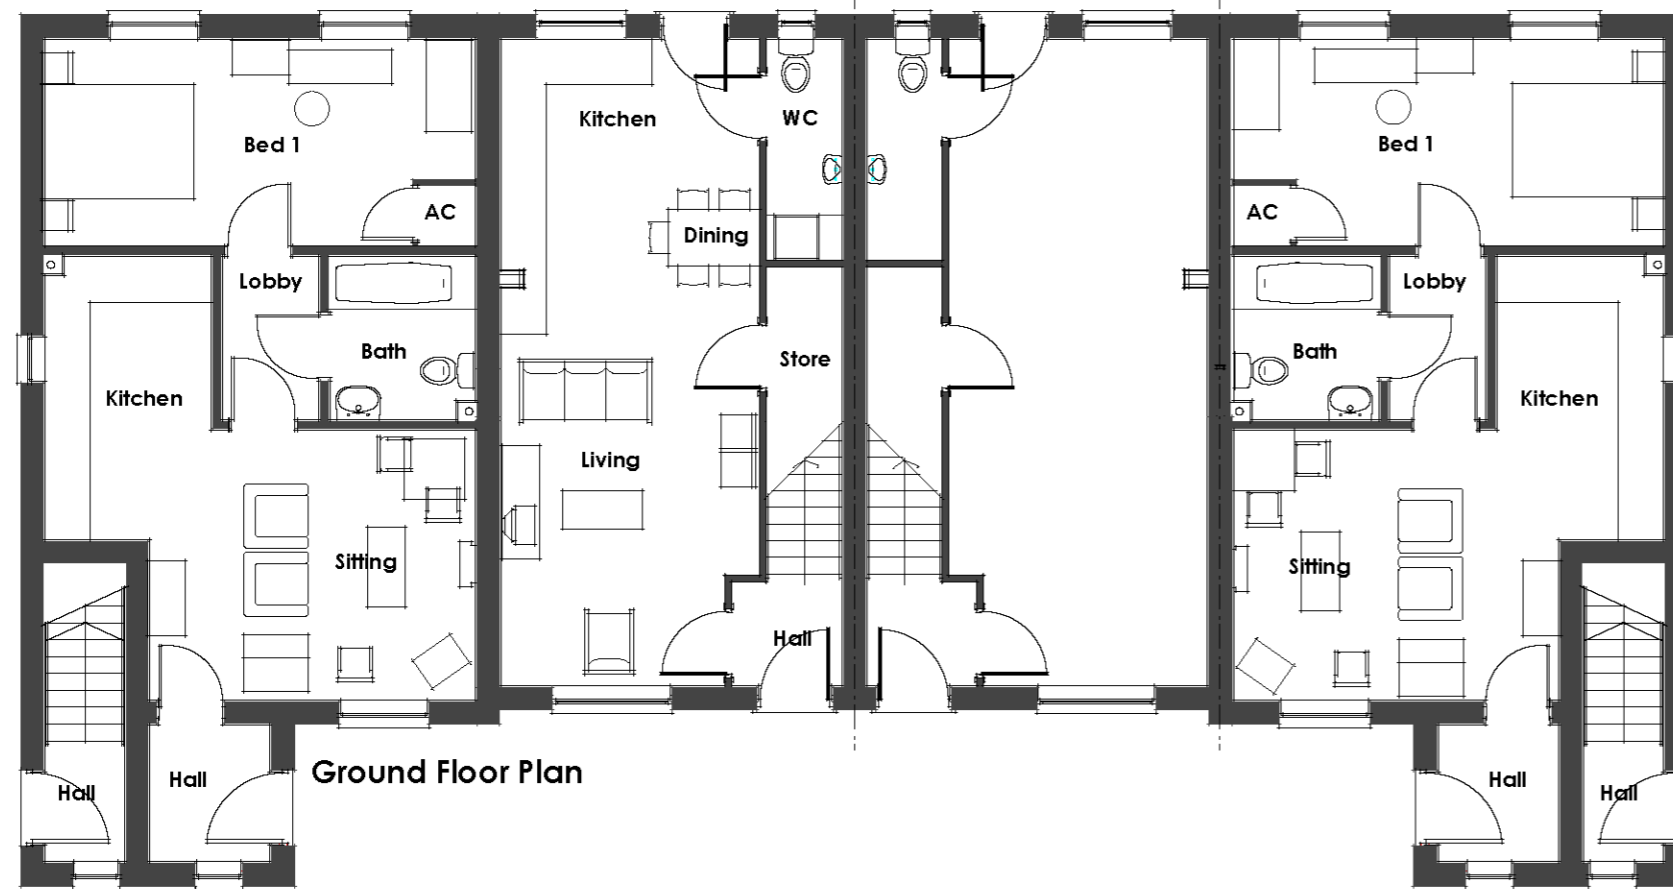

Ground Floor Plan

SF11

 

Amendment

Date

-Planning- Housetype Drawing

Job No/Drawing No	Job Title
13039/HT/23	Midsomer Norton
Scale	Date
1:100	08/10
Drawn	CP
Drawing Title	
@A3	Housetype SF11 P
Do not scale	All dimensions to be checked on site

