



Front Elevation

SH18

SH18

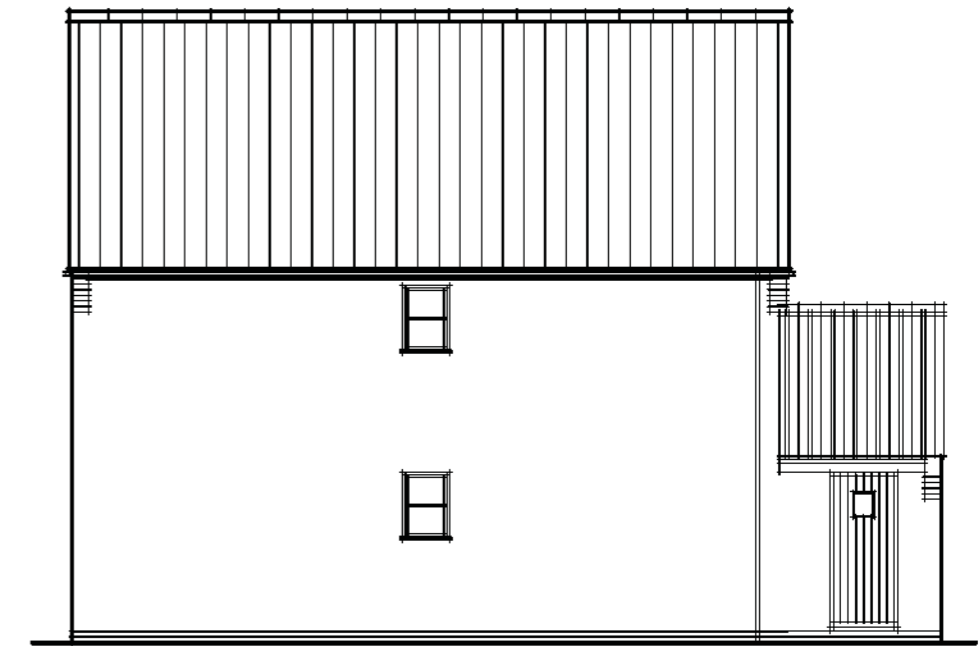

Side Elevation

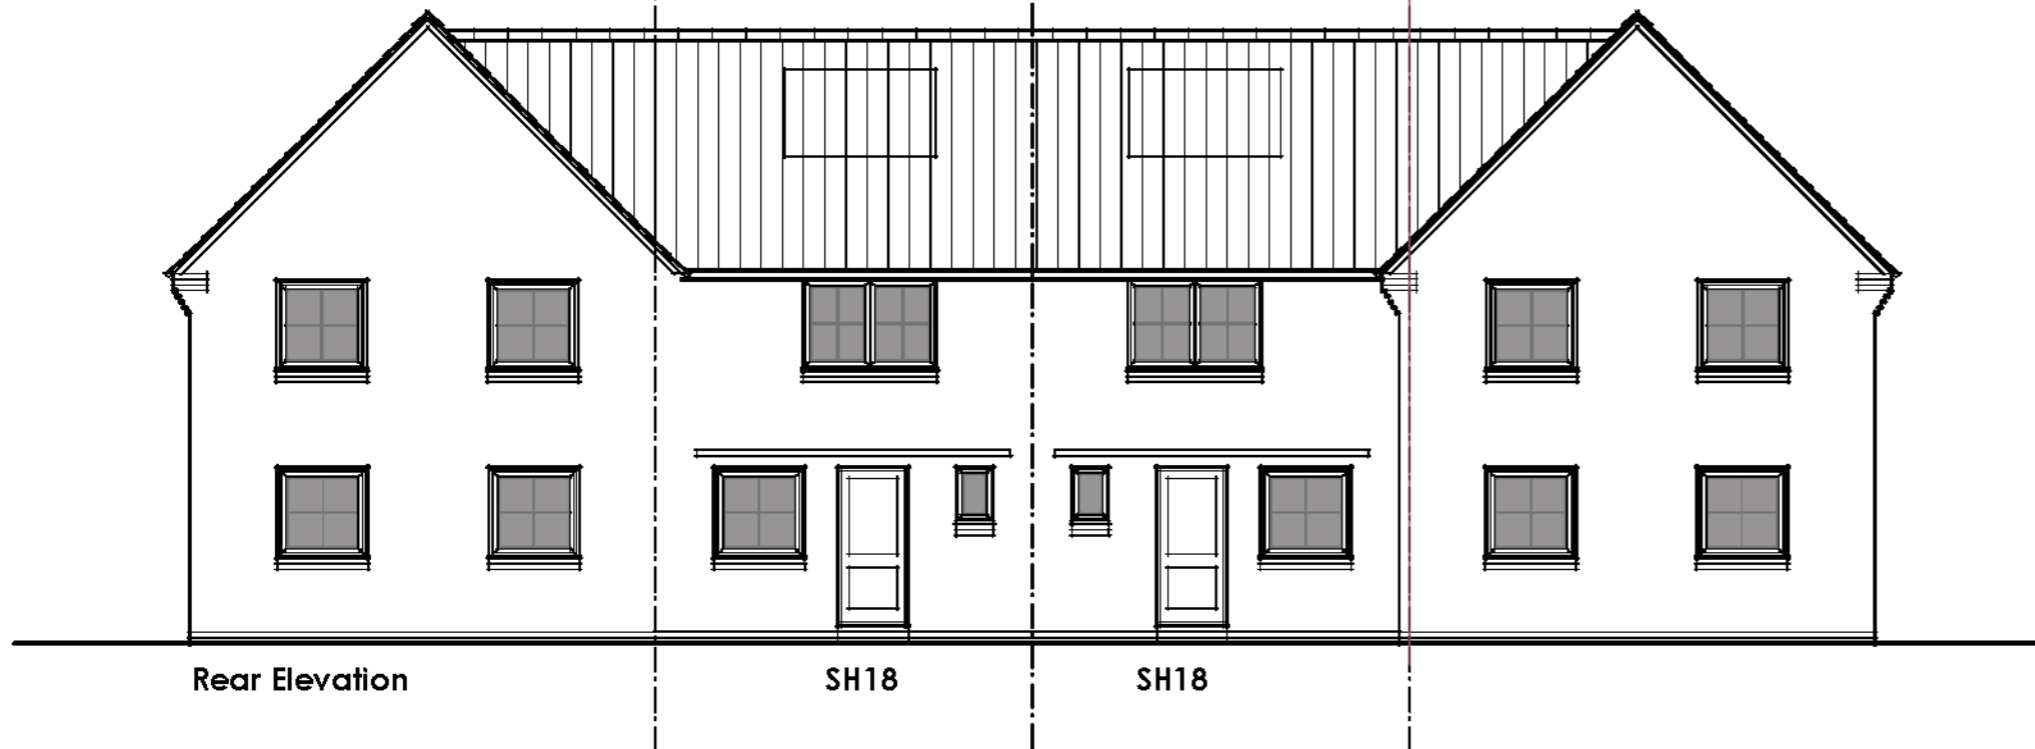


Rear Elevation

SH18

SH18

**SF11**

 

Amendment

Date

-Planning- Housetype Drawing

Job No/Drawing No	Job Title		
<b>13039/HT/22</b>	Midsomer Norton		
Scale	Date	Drawn	Drawing Title
1:100	08/10	CP	Housetype SF11
@A3	All dimensions to be checked on site		

