



RECEIVED Green Park  
 13 JUL 2007  
 TRIMBRIDGE HOUSE

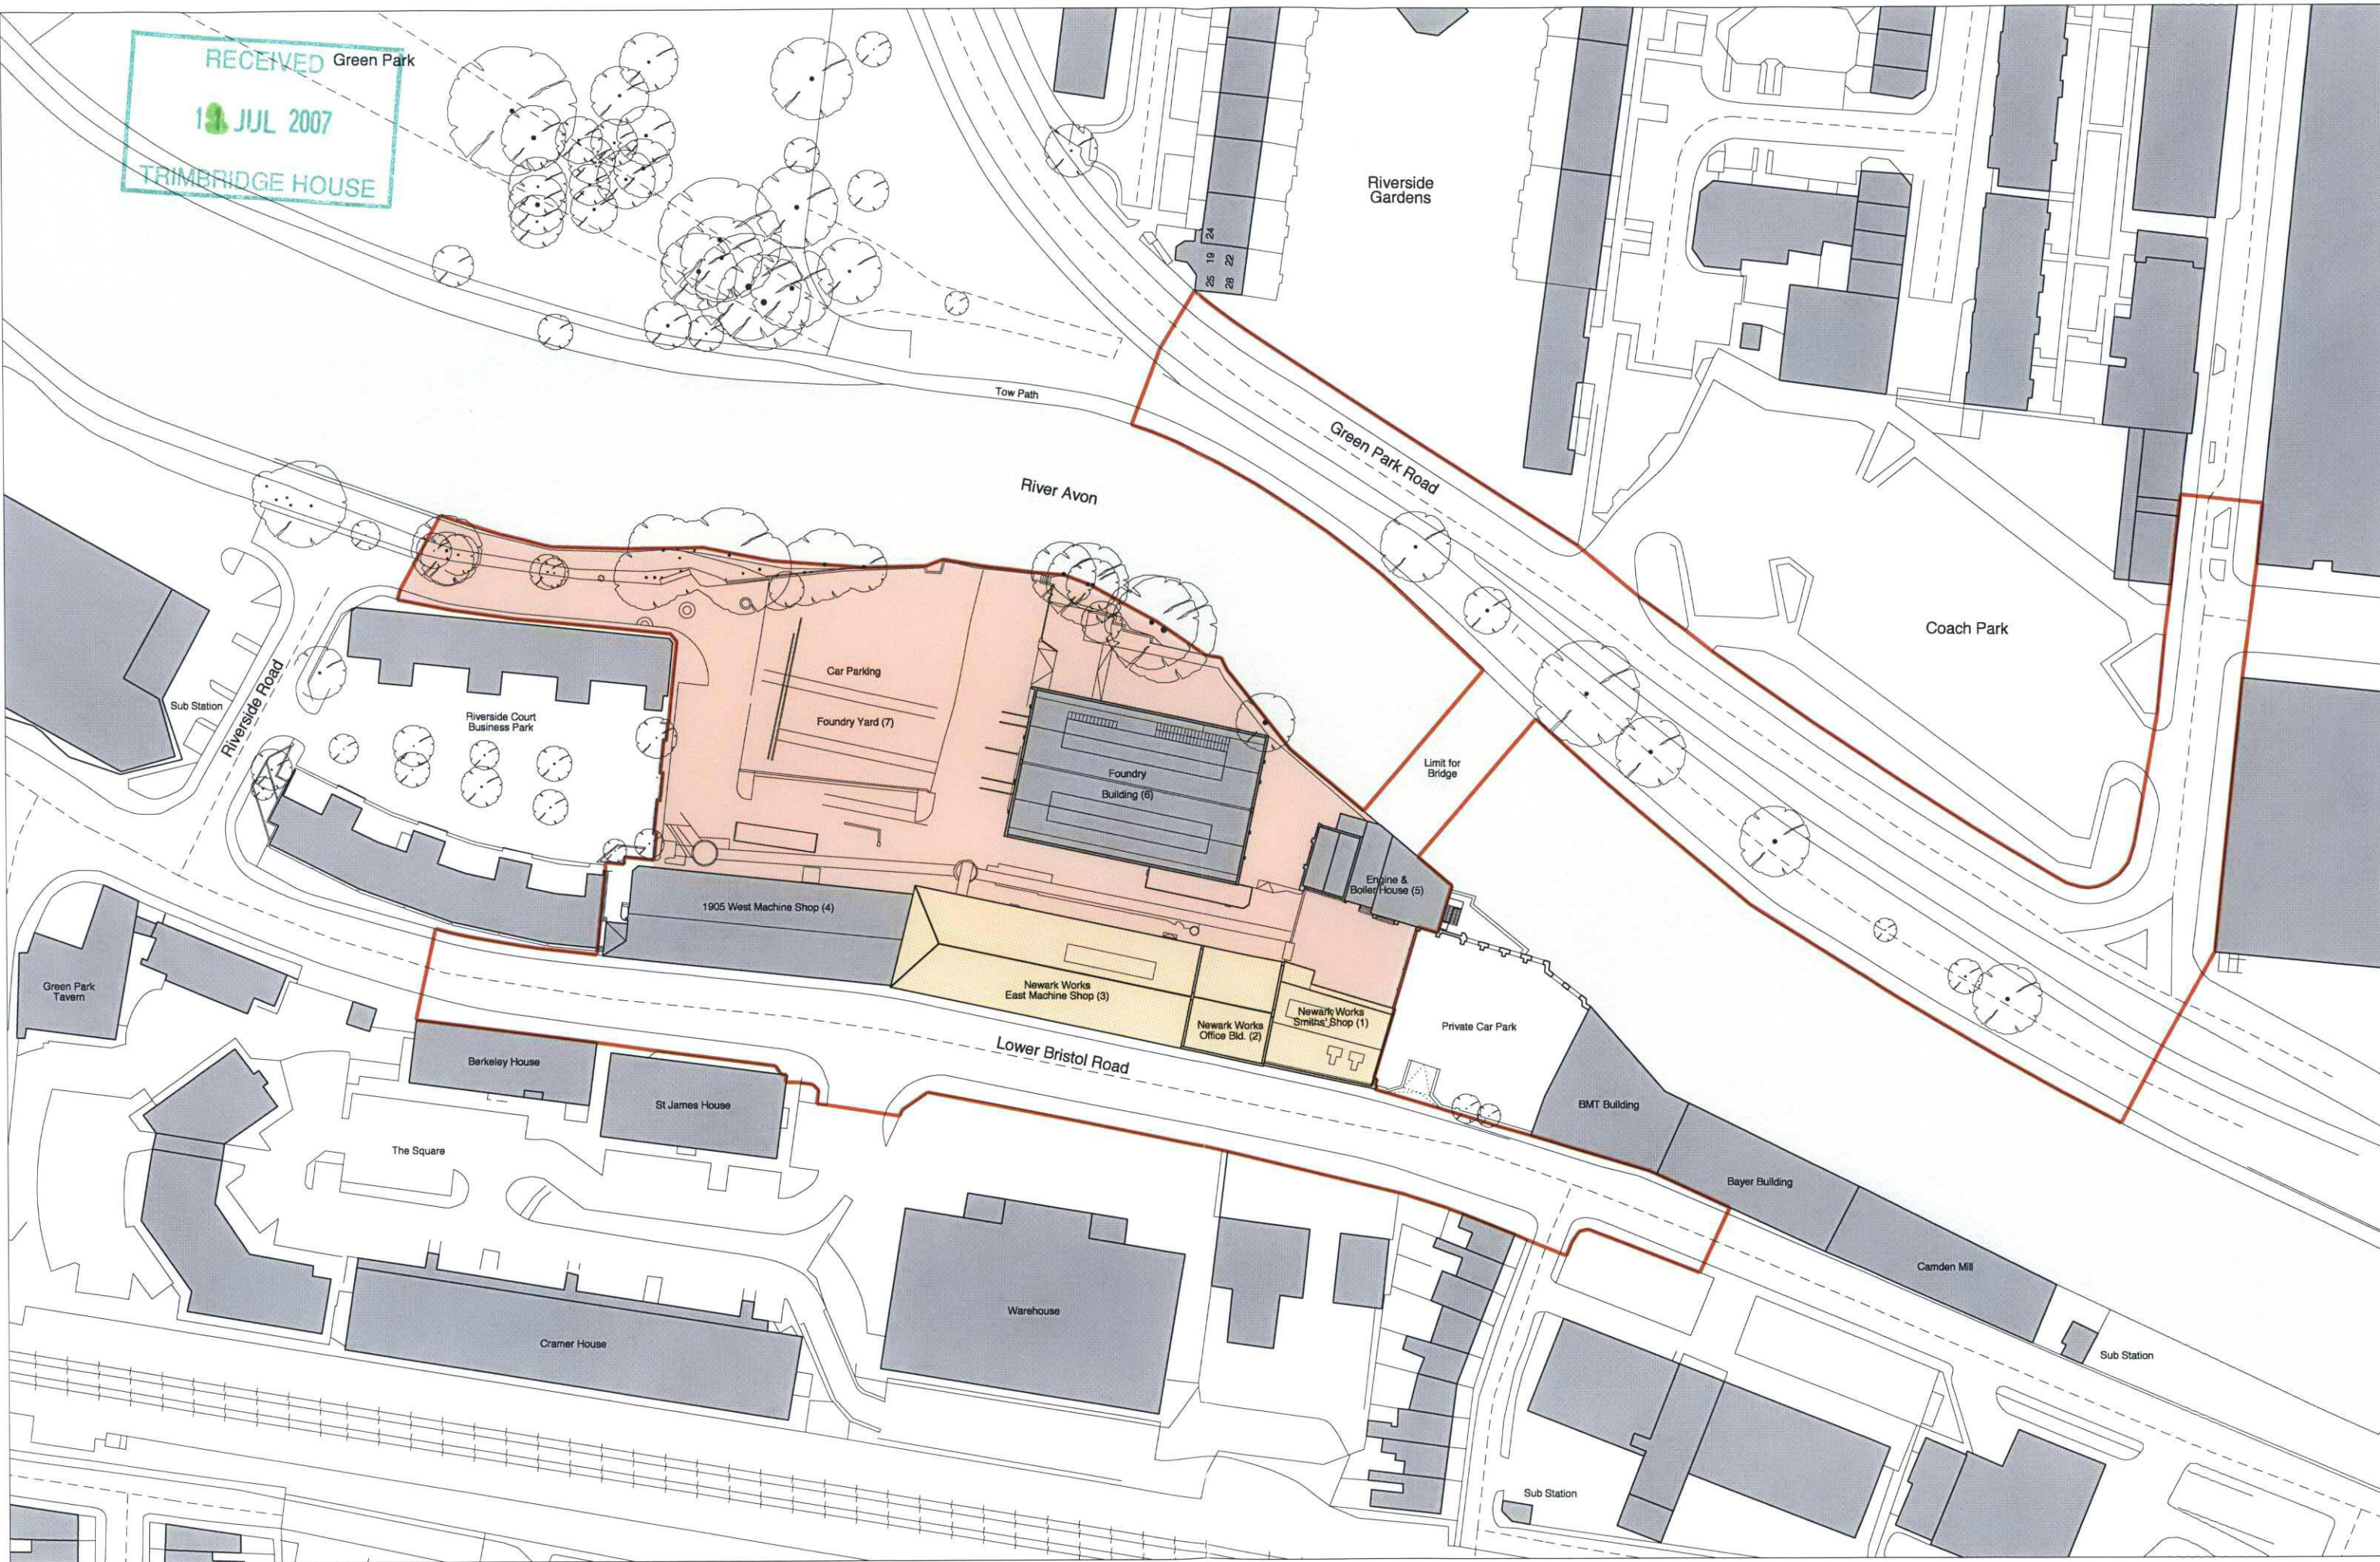

Rev	Date	Description	By	Chkd	App
-	15.01.07	PRELIMINARY - Issues for Information	JD	PC	SR
A	05.02.07	PRELIMINARY - Issues for Information	JD	PC	SR
B	05.02.07	PRELIMINARY - Issues for Information; Red-line revised to include highways	JD	PC	SR
C	09.03.07	FINAL DRAFT - ISSUED FOR COMMENT	RP	PC	SR
D	26.03.07	PLANNING APPLICATION	RP	PC	SR
E	03.07.07	PLANNING APPLICATION BOUNDARY ADJUSTED TO INCLUDE 1905 WEST MACHINE SHOP	RP	PC	SR

Do not Scale. Use figured dimensions only. All dimensions to be checked on site  
 All drawings to be read in conjunction with the Engineers' drawings. Any discrepancies between consultants drawings to be reported to the Architect before any work commences.  
 The Contractor's attention is drawn to the Health & Safety matters identified in the Health & Safety plan as being potentially hazardous. These items should not be considered as a complete and final list. The Work Package Contractor's normal Health and Safety obligations still apply when undertaking constructional operations both on and off site.

- PLANNING APPLICATION BOUNDARY
- CURTLAGE OF LISTED BUILDING
- GRADE II LISTED NEWARK WORKS

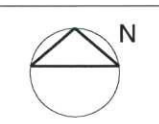

24 Britton Street  
 London  
 EC1M 6UA  
 +44 (0) 20 7608 7900 T  
 +44 (0) 20 7608 7911 F  
 info@wilkinsoneye.com

**WilkinsonEyre.Architects**

Project	DYSON SCHOOL OF DESIGN INNOVATION		Drawn/Chkd/ App	JD/PC/SR
Title	EXISTING SITE PLAN			
Date	15.01.07	Scale	1:500	
Project no.	394	Drawing no.	B-P-012	Rev. E