
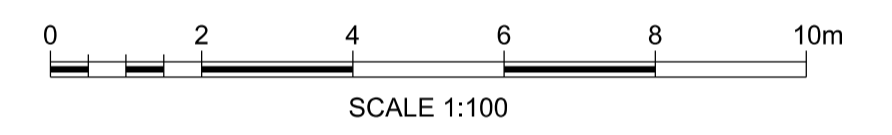


Drawing Number
W1082J-HCT-DRG-EAR-002114

FOR CONTINUATION REFER TO DRG No. W1082J-HCT-DRG-EAR-002113

FOR CONTINUATION REFER TO DRG No. W1082J-HCT-DRG-EAR-002115

- Legend/Notes
1. ALL DIMENSIONS ARE IN MILLIMETRES UNLESS NOTED OTHERWISE.
 2. ALL LEVELS ARE INDICATIVELY IN METRES ABOVE ORDNANCE DATUM.
- NOTES:
- ① - EXISTING PLATFORM SURFACED WITH ASPHALT.
 - ② - EXISTING VICTORIA STONE SLABS.
 - ③ - EXISTING DRAINAGE CHANNEL WITH IRON GRATING.
 - ④ - EXTENT OF EXISTING CANOPY ABOVE.
 - ⑤ - AUTOMATIC TICKET BARRIERS.
 - ⑥ - EXISTING TIMBER BALUSTRADE.
 - ⑦ - EXISTING BENCH.
 - ⑧ - EXISTING METAL RAILINGS.
 - ⑨ - EXISTING CONCRETE PLANTERS
 - ⑩ - EXISTING SIGNAL EQUIPMENT
 - ⑪ - EXISTING BICYCLE STANDS
 - ⑫ - BACK OF PLATFORM WALL
 - ⑬ - EXISTING SIGNAGE

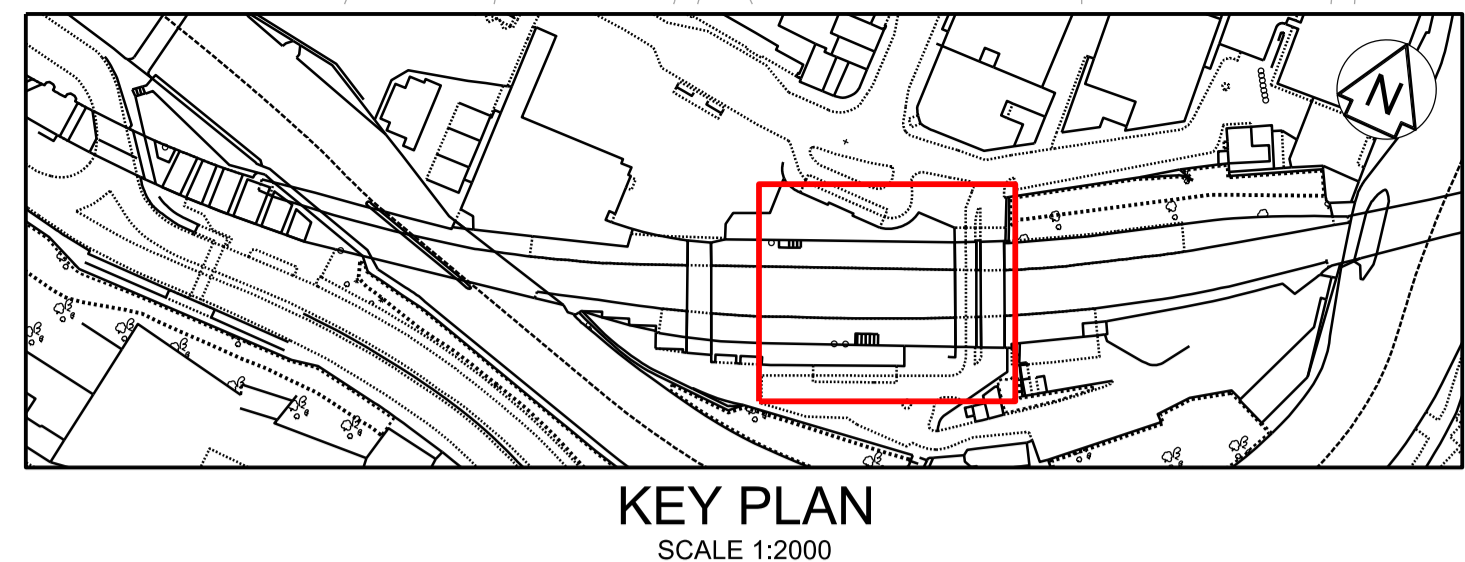

Rev	Date	Description of Revisions	Drawn	Chkd	Appr	Suitability
A01	28/9/16	ISSUED FOR REVIEW		TP	AP	HS
						S3

FIT FOR IDR REVIEW



Contractor(s)

Project
**GREAT WESTERN
ROUTE MODERNISATION
BATH CORRIDOR STATIONS**

Drawing Title
**BATH SPA STATION
EXISTING PLAN
PLATFORM LEVEL
SHEET 4**

Designed	H LINDSAY	Signed	Date	16/9/16
Drawn	T PRYMAS	Signed	Date	16/9/16
Checked	A POSTINGS	Signed	Date	16/9/16
Approved	H SIMPSON	Signed	Date	28/9/16
Scale(s)	1:100	ELR & Mileage	MLN1 106m 71ch	
Alternative Reference	C115026	Sheet	4 of 6	
Drawing Number	W1082J-HCT-DRG-EAR-002114	Revision	A01	

OS map data reproduced by permission of Ordnance Survey on behalf of HMSO. © Crown copyright 2009. All rights reserved. Ordnance Survey licence number 0100040692