




FOR CONTINUATION REFER TO DRG No. W1082J-HCT-DRG-EAR-002122

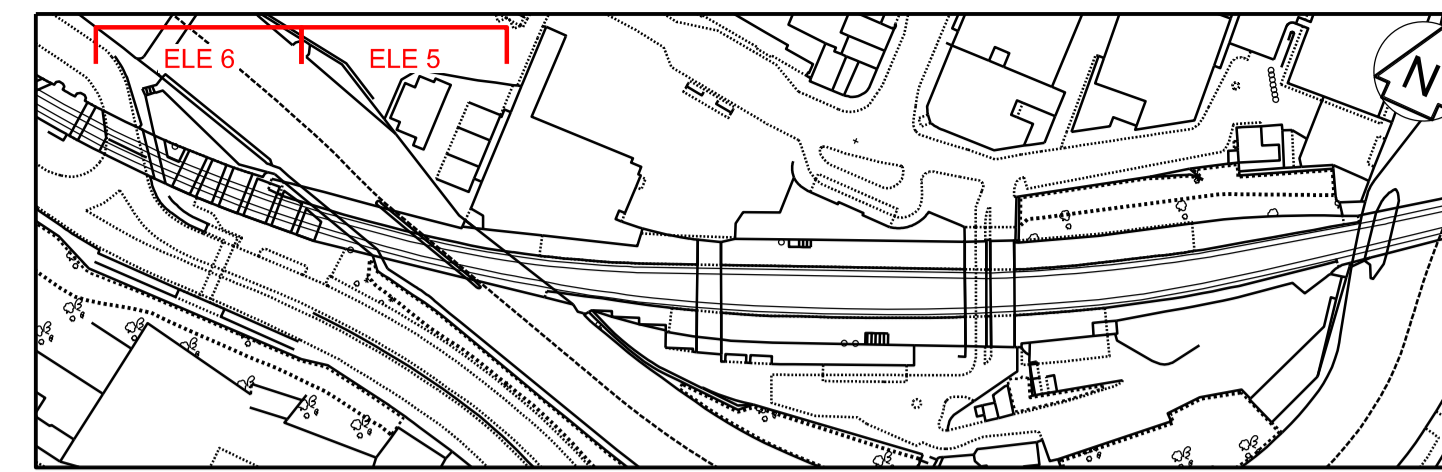

KEY PLAN
SCALE 1:2000

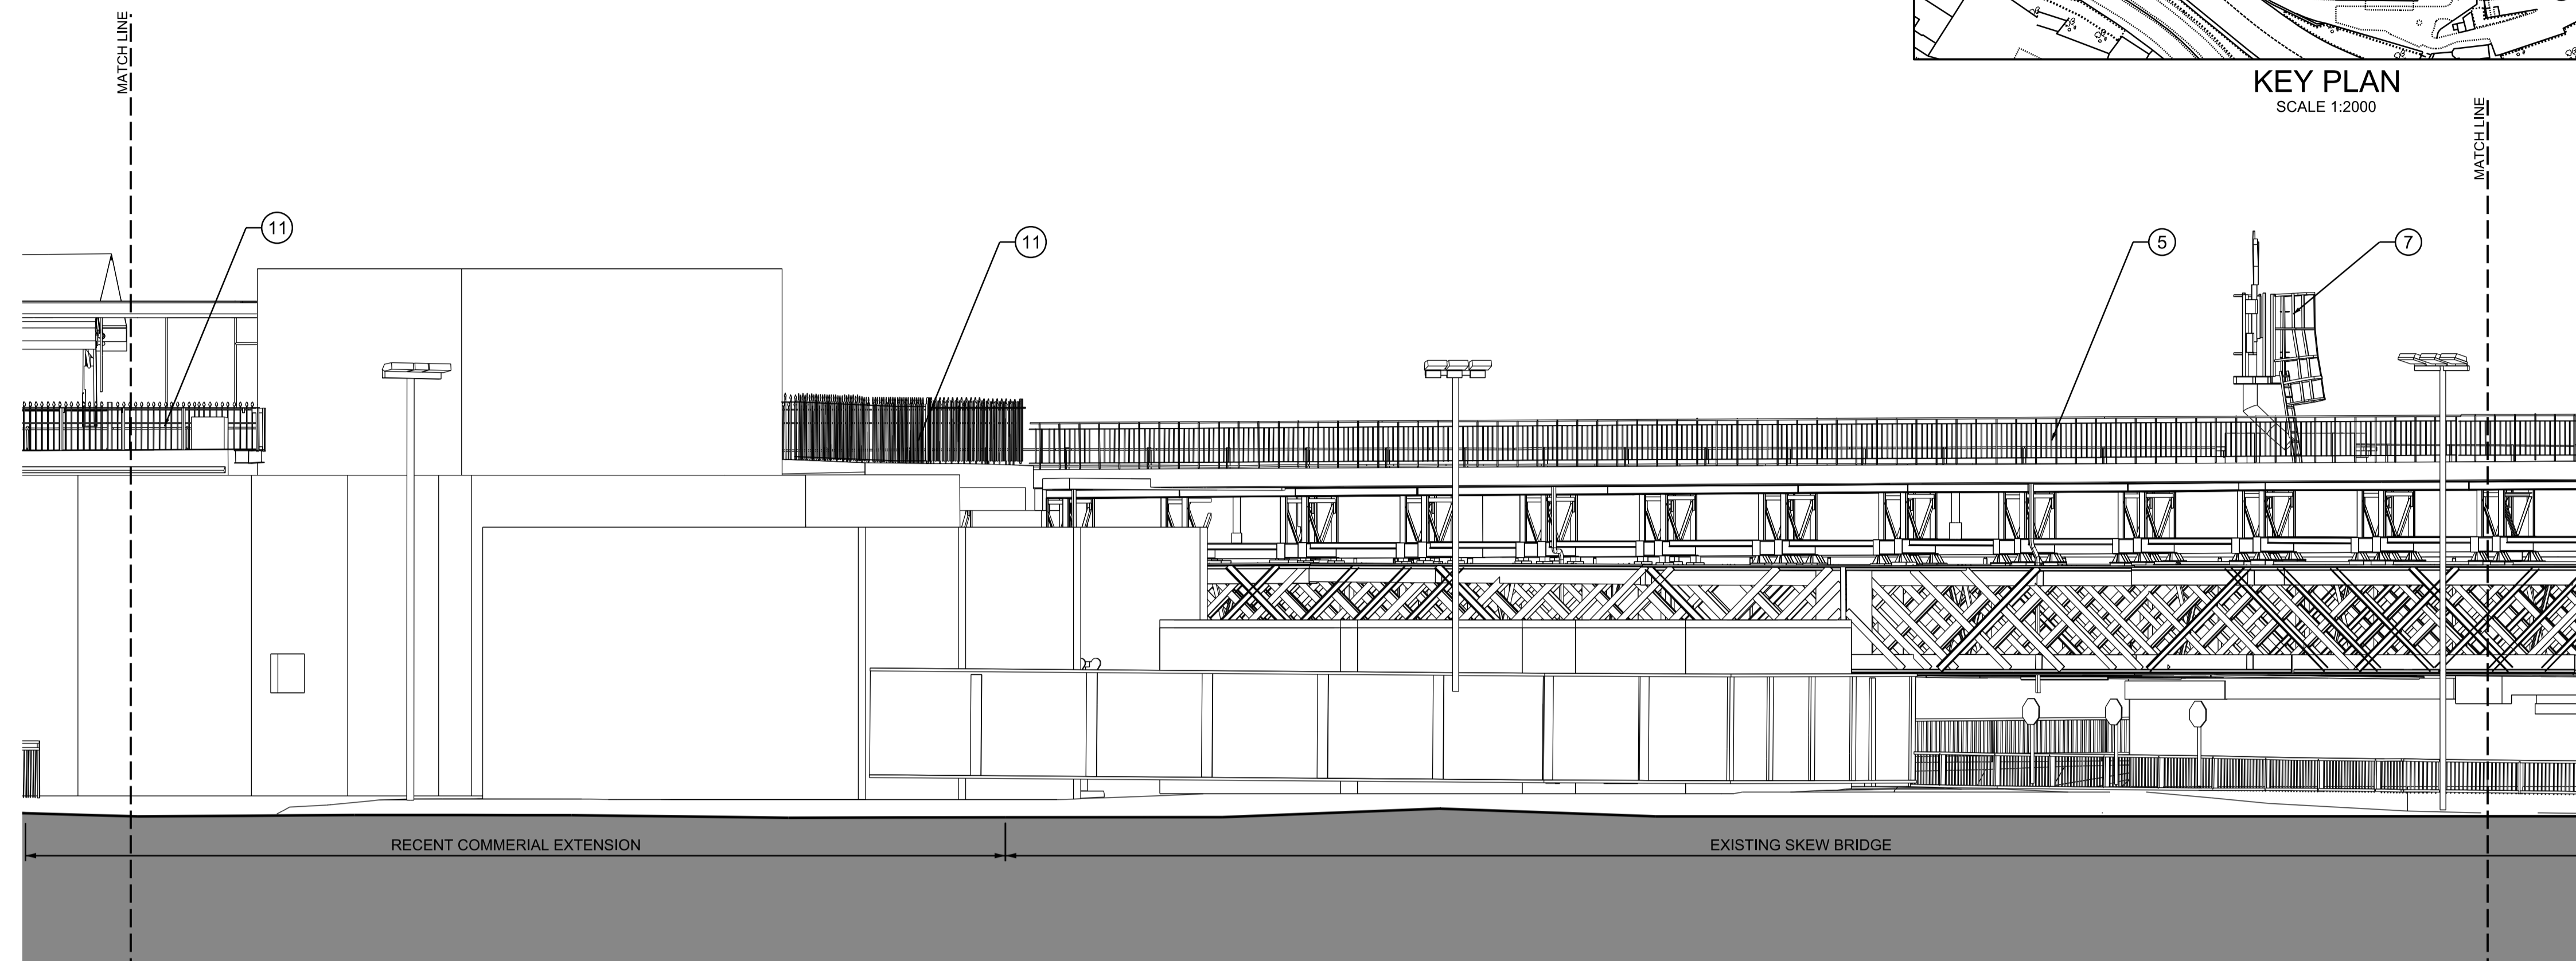


ELEVATION 5

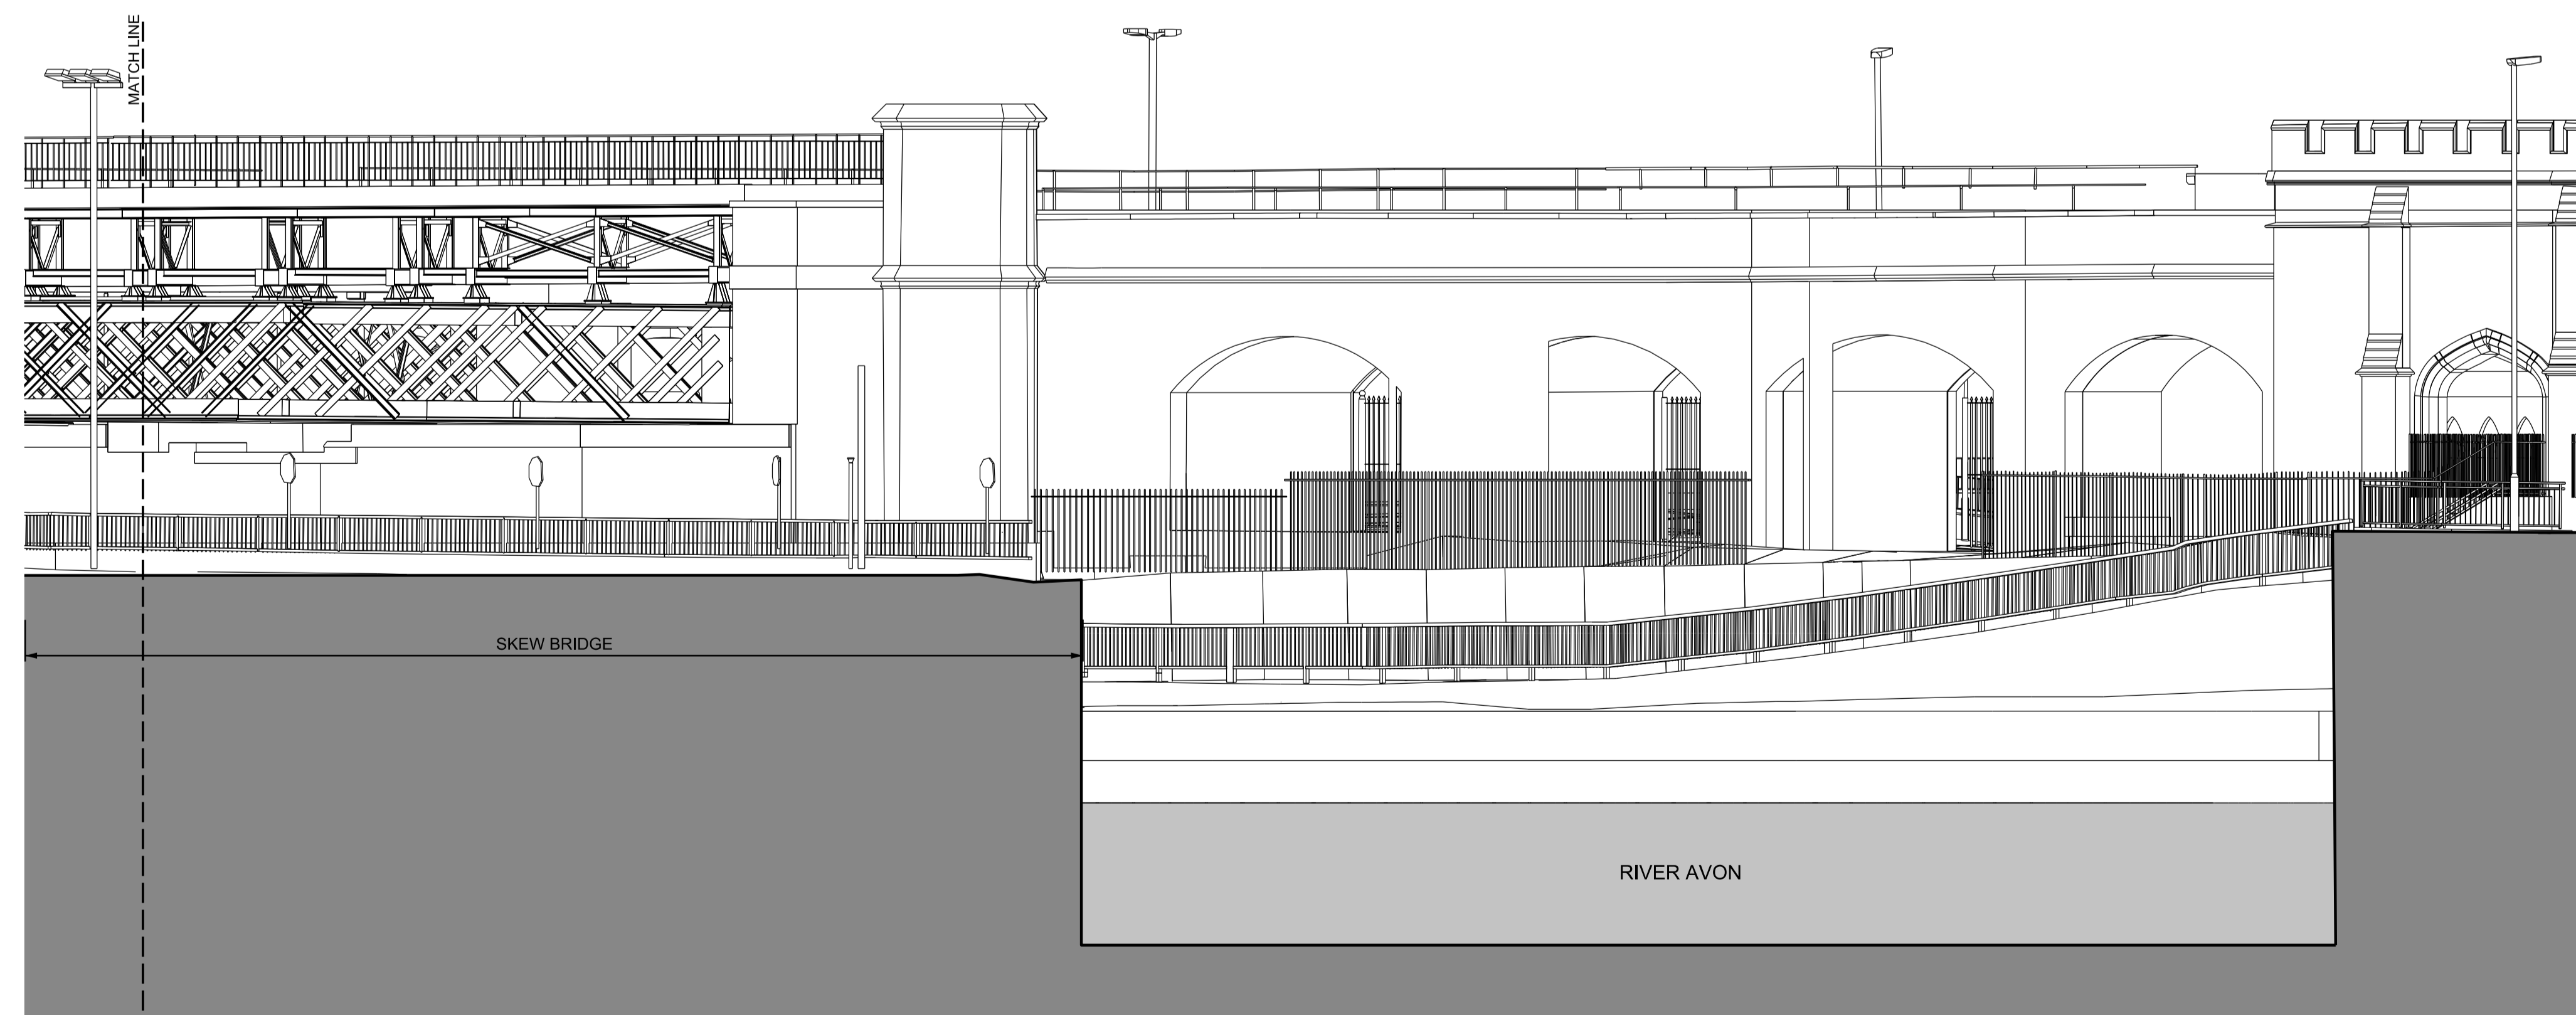

ELEVATION 6

- Legend/Notes
1. ALL DIMENSIONS ARE IN MILLIMETRES UNLESS NOTED OTHERWISE.
 2. ALL LEVELS ARE INDICATIVELY IN METRES ABOVE ORDNANCE DATUM.

- NOTES:
- 1 - EXISTING CANOPY.
 - 2 - AUTOMATIC TICKET BARRIERS.
 - 3 - EXISTING TIMBER BALUSTRADE.
 - 4 - EXISTING BENCH.
 - 5 - EXISTING METAL RAILINGS.
 - 6 - EXISTING CUTWATER
 - 7 - EXISTING SIGNAL EQUIPMENT
 - 8 - EXISTING BICYCLE STANDS
 - 9 - EXISTING STONE WALL
 - 10 - EXISTING SIGNAGE
 - 11 - EXISTING VEGETATION
 - 12 - VEHICLE ACCESS THROUGH ARCH
 - 13 - PEDESTRIAN ACCESS THROUGH ARCH
 - 14 - EXISTING LIGHTING / CCTV / PA COLUMN

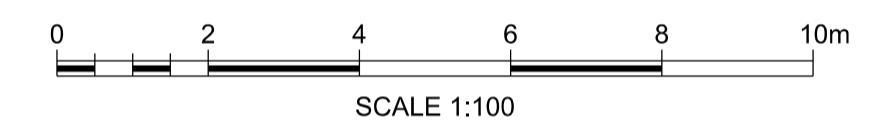

Rev	Date	Description of Revisions	Drawn	Chkd	Appr	Status	Suitability
A01	28/9/16	ISSUED FOR REVIEW				TP AP HS	
FIT FOR IDR REVIEW							S3



Project
GREAT WESTERN
ROUTE MODERNISATION
BATH CORRIDOR STATIONS

Drawing Title
BATH SPA STATION
EXISTING NORTH FACING
ELEVATION
SHEET 3

Designed	H LINDSAY	Signed	Date	16/9/16
Drawn	T PRYMAS	Signed	Date	16/9/16
Checked	A POSTINGS	Signed	Date	16/9/16
Approved	H SIMPSON	Signed	Date	28/9/16

Scale(s) 1:100 ELR & Mileage MLN1 106m 71ch

Alternative Reference C115026 Sheet 3 of 3
Drawing Number Revision