

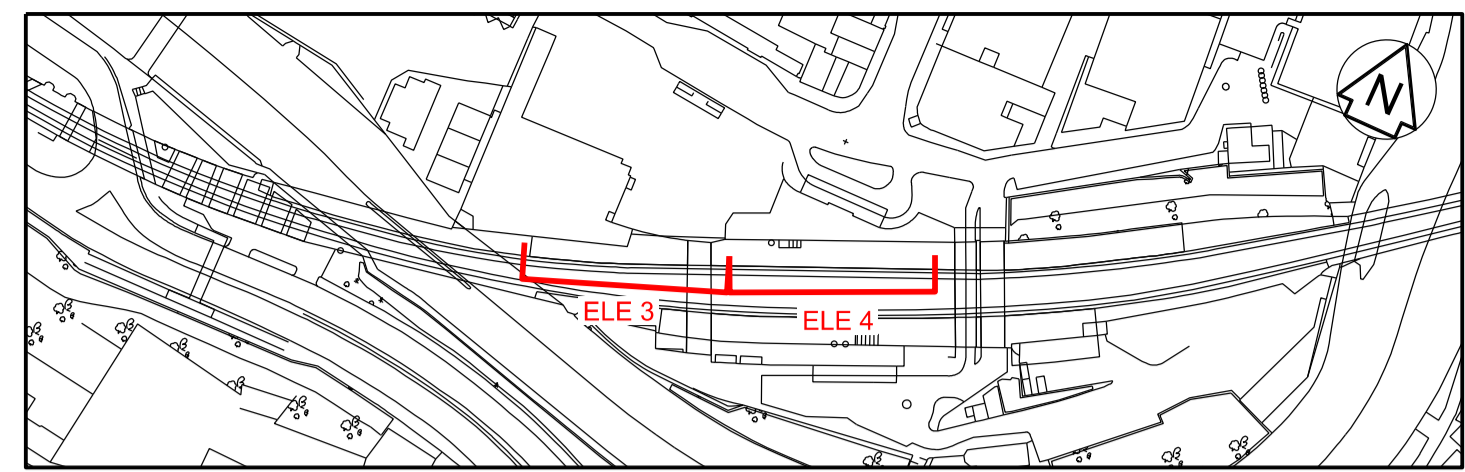


FOR CONTINUATION REFER TO DRG No. W1082J-HCT-DRG-EAR-002151

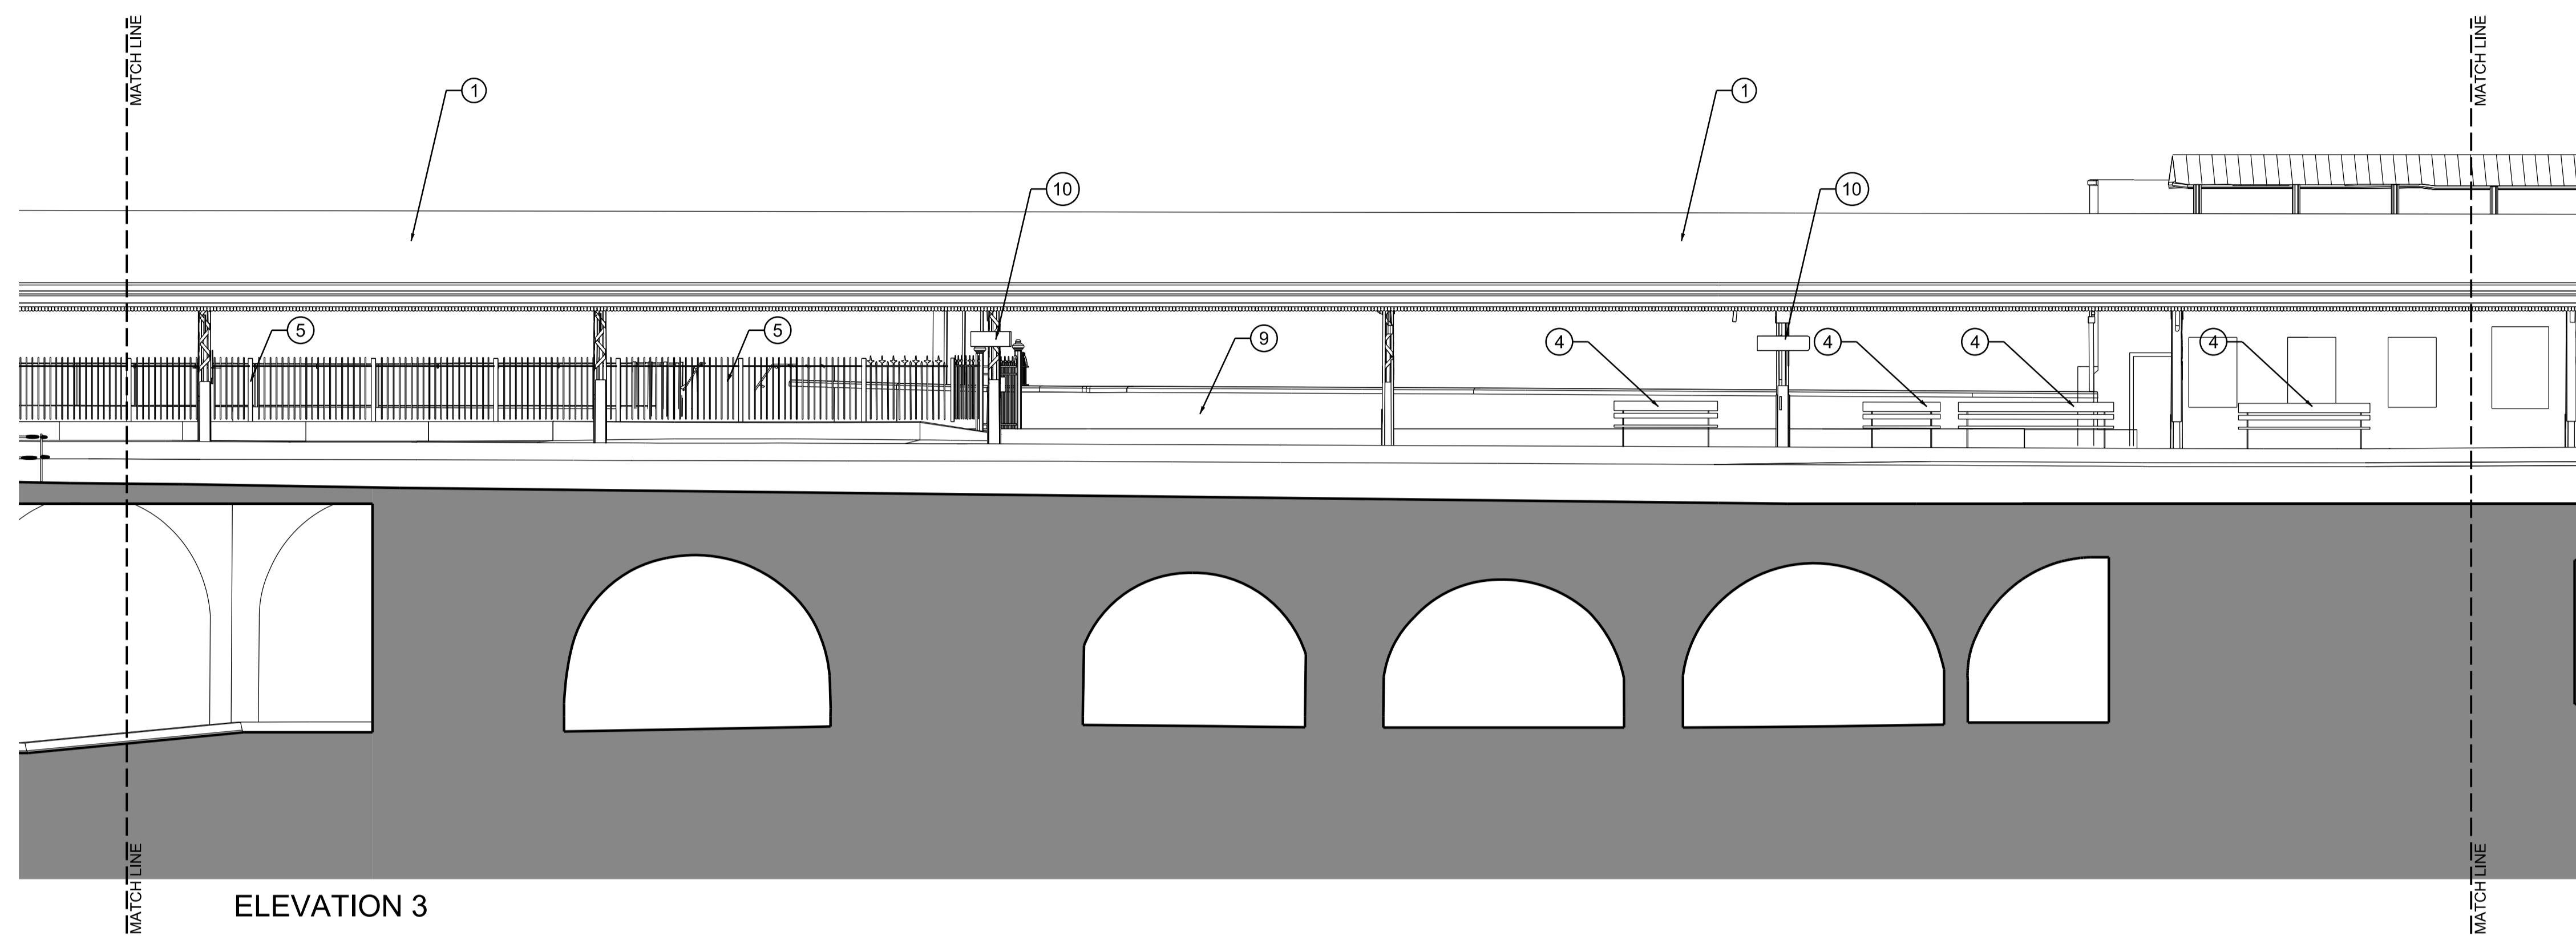

KEY PLAN  
SCALE 1:2000

- Legend/Notes
- ALL DIMENSIONS ARE IN MILLIMETRES UNLESS NOTED OTHERWISE.
  - ALL LEVELS ARE INDICATIVELY IN METRES ABOVE ORDNANCE DATUM.
- NOTES:
- EXISTING CANOPY.
  - AUTOMATIC TICKET BARRIERS.
  - EXISTING TIMBER BALUSTRADE.
  - EXISTING BENCH.
  - EXISTING METAL RAILINGS.
  - EXISTING CUTWATER
  - EXISTING SIGNAL EQUIPMENT
  - EXISTING BICYCLE STANDS
  - EXISTING STONE WALL
  - EXISTING SIGNAGE
  - EXISTING VEGETATION
  - VEHICLE ACCESS THROUGH ARCH
  - PEDESTRIAN ACCESS THROUGH ARCH
  - EXISTING LIGHTING / CCTV / PA COLUMN

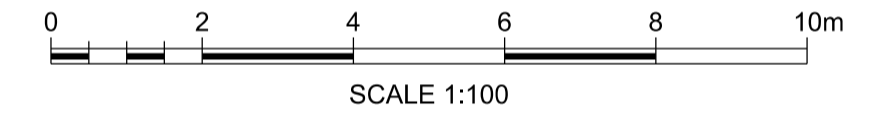

ELEVATION 3

Rev	Date	Description of Revisions	Drawn	Chkd	Appr	Status	Suitability
A01	28/9/16	ISSUED FOR REVIEW				TP	AP HS

FIT FOR IDR REVIEW

S3




Project  
GREAT WESTERN  
ROUTE MODERNISATION  
BATH CORRIDOR STATIONS

Drawing Title  
BATH SPA STATION  
EXISTING PLATFORM 2  
ELEVATIONS  
SHEET 2

Designed	H LINSDAY	Signed		Date	16/9/16
Drawn	T PRYMAS	Signed		Date	16/9/16
Checked	A POSTINGS	Signed		Date	16/9/16
Approved	H SIMPSON	Signed		Date	28/9/16
Scale(s)	1:100	ELR & Mileage	MLN1 106	71	

Alternative Reference  
C115026  
Drawing Number  
Revision  
2 of 3

W1082J-HCT-DRG-EAR-002152 A01

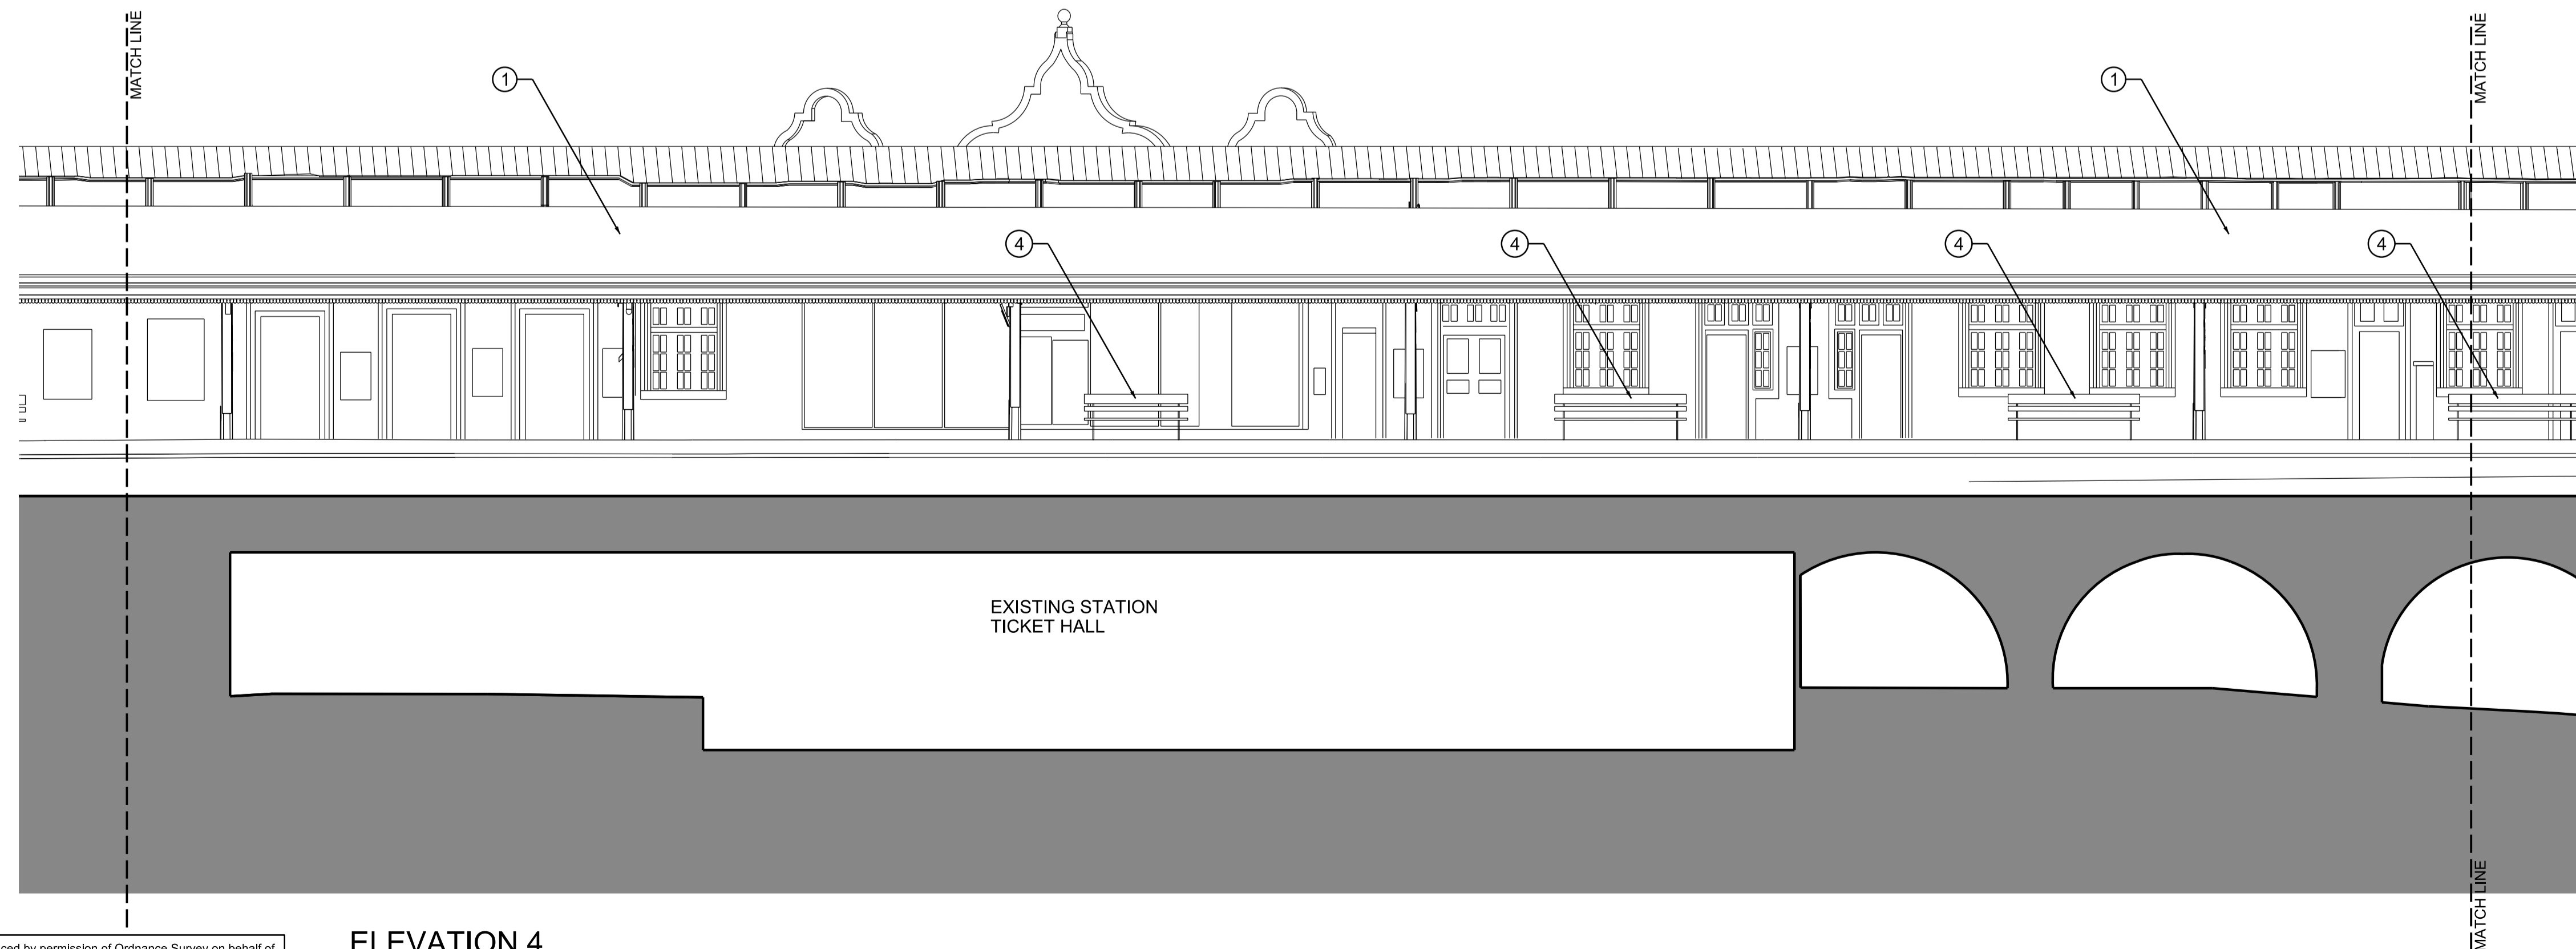

ELEVATION 4

EXISTING STATION  
TICKET HALL

OS map data reproduced by permission of Ordnance Survey on behalf of HMSO. © Crown copyright 2009. All rights reserved. Ordnance Survey licence number 0100040692

FOR CONTINUATION REFER TO DRG No. W1082J-HCT-DRG-EAR-002153