



SECTION A-A

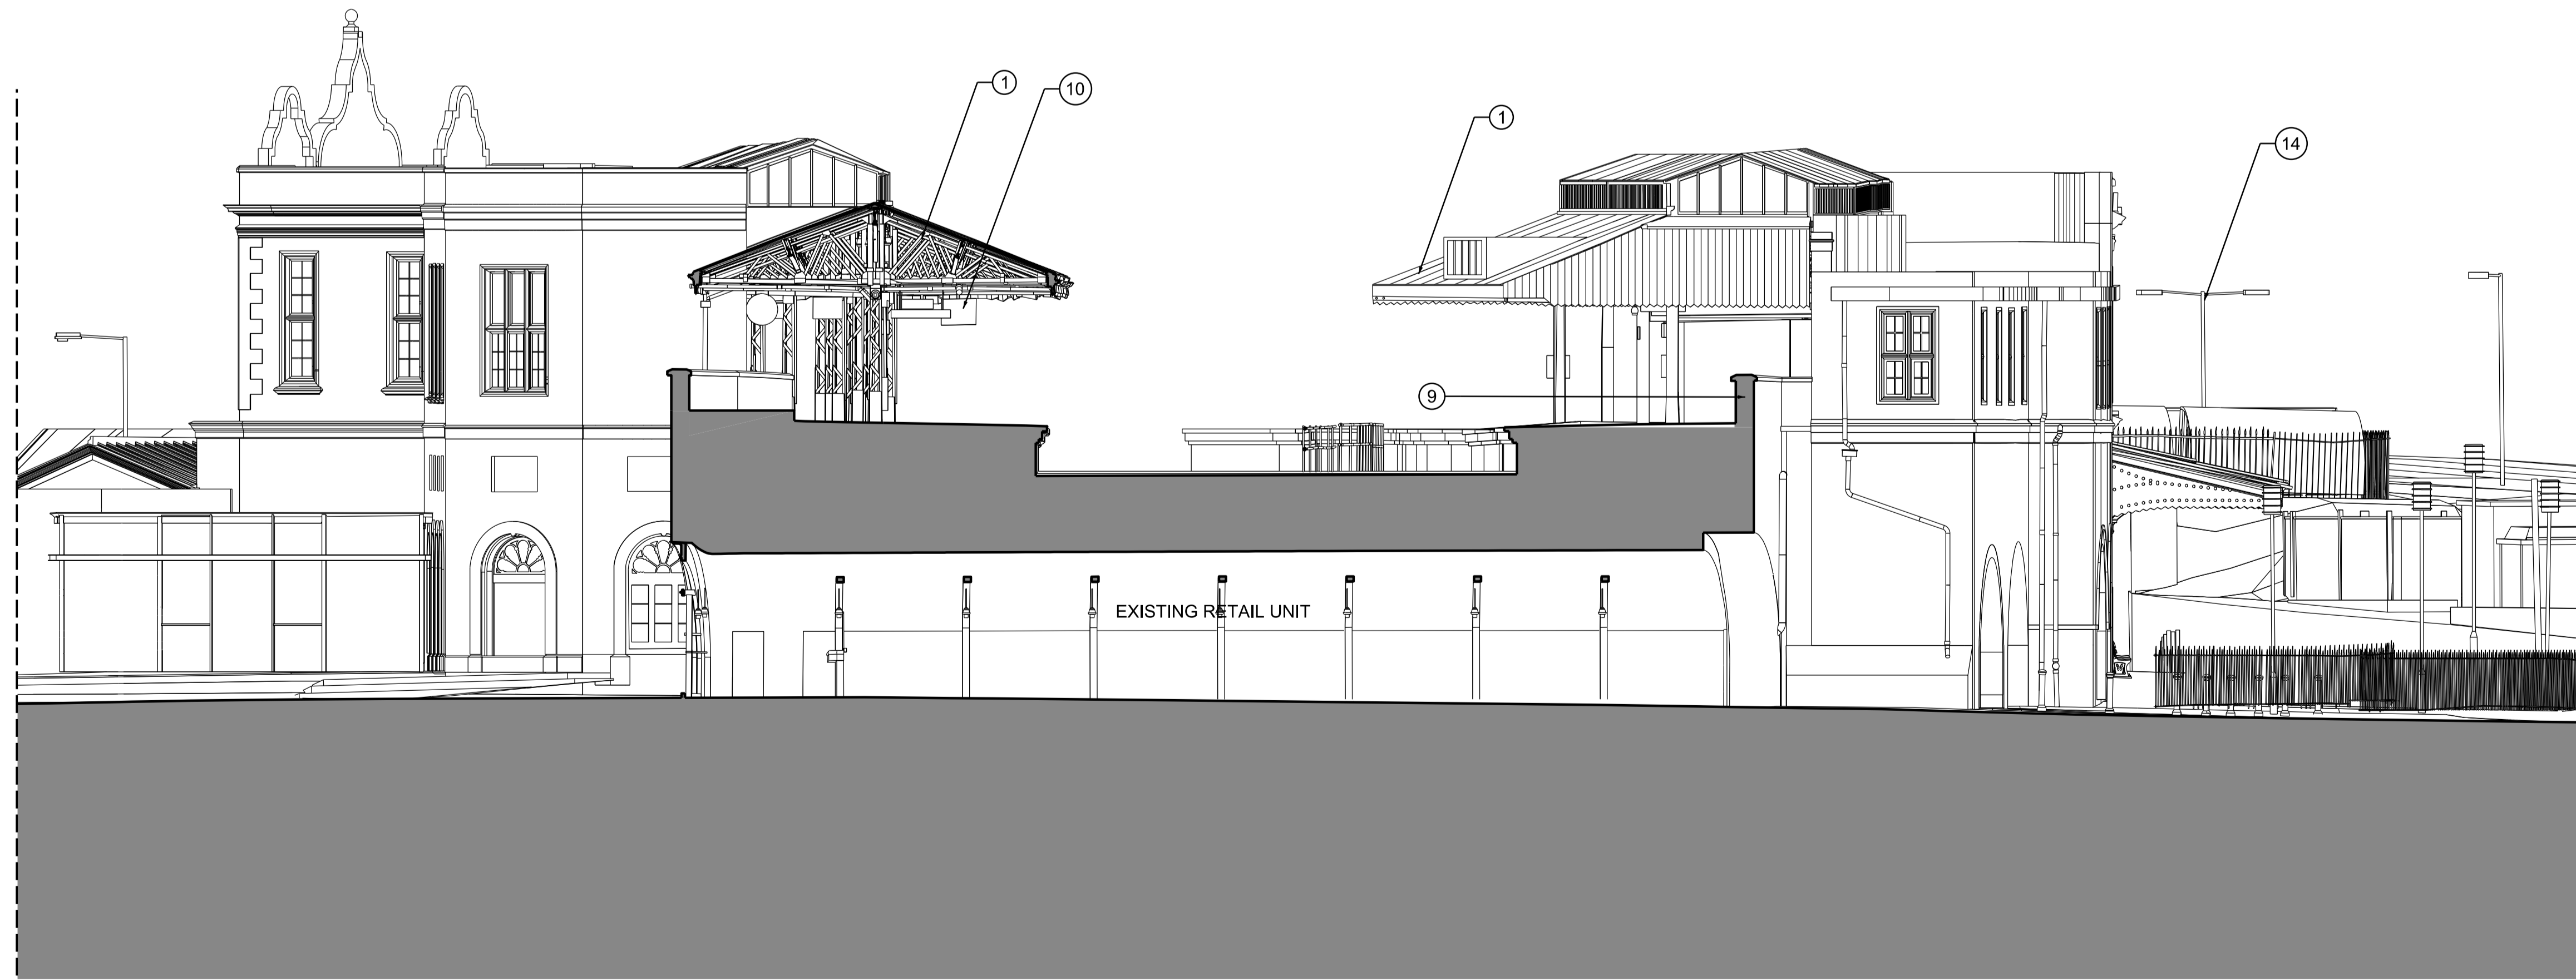


SECTION B-B

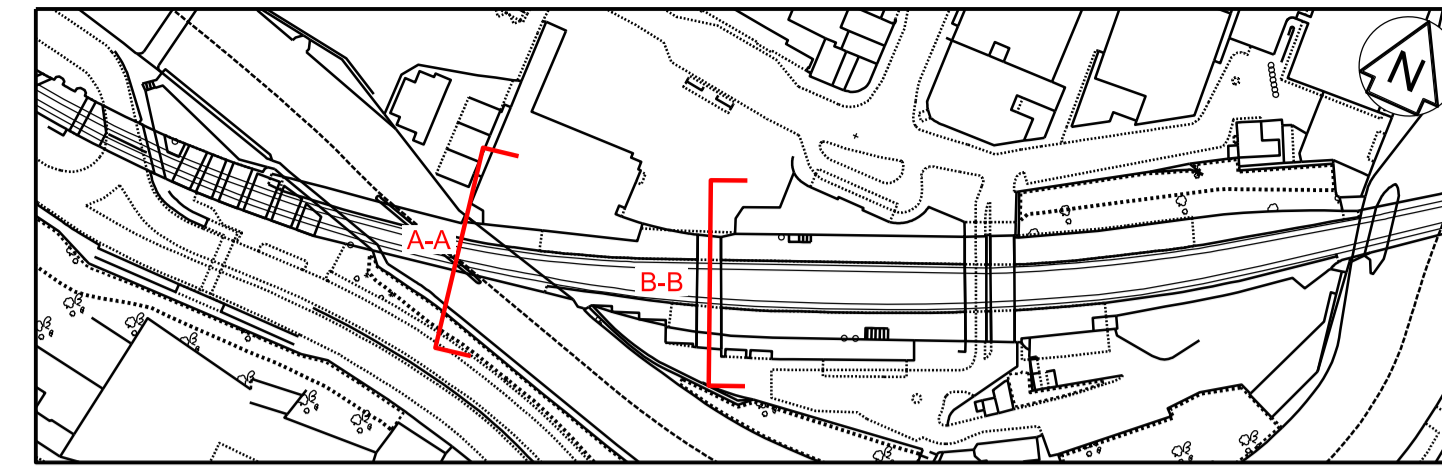

KEY PLAN
SCALE 1:2000

- Legend/Notes
1. ALL DIMENSIONS ARE IN MILLIMETRES UNLESS NOTED OTHERWISE.
 2. ALL LEVELS ARE INDICATIVELY IN METRES ABOVE ORDNANCE DATUM.
- NOTES:
- ① - EXISTING CANOPY.
 - ② - AUTOMATIC TICKET BARRIERS.
 - ③ - EXISTING TIMBER BALUSTRADE.
 - ④ - EXISTING BENCH.
 - ⑤ - EXISTING METAL RAILINGS.
 - ⑥ - EXISTING CUTWATER
 - ⑦ - EXISTING SIGNAL EQUIPMENT
 - ⑧ - EXISTING BICYCLE STANDS
 - ⑨ - EXISTING STONE WALL
 - ⑩ - EXISTING SIGNAGE
 - ⑪ - EXISTING VEGETATION
 - ⑫ - VEHICLE ACCESS THROUGH ARCH
 - ⑬ - PEDESTRIAN ACCESS THROUGH ARCH
 - ⑭ - EXISTING LIGHTING / CCTV / PA COLUMN

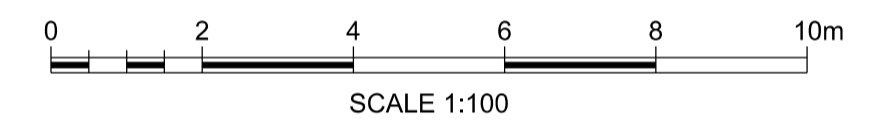

Rev	Date	Description of Revisions	Drawn	Chkd	Appr
A01	28/9/16	ISSUED FOR REVIEW		TP	AP HS
Status					Suitability
					S3

FIT FOR IDR REVIEW



Project
**GREAT WESTERN
ROUTE MODERNISATION
BATH CORRIDOR STATIONS**

Drawing Title
**BATH SPA STATION
EXISTING CROSS SECTIONS
SHEET 1**

Designed	H LINDSAY	Signed	Date	16/9/16
Drawn	T PRYMAS	Signed	Date	16/9/16
Checked	A POSTINGS	Signed	Date	16/9/16
Approved	H SIMPSON	Signed	Date	28/9/16

Scale(s)	1:100	ELR & Mileage	MLN1 106 71
Alternative Reference	C115026	Sheet	1 of 3
Drawing Number	W1082J-HCT-DRG-EAR-002161	Revision	

OS map data reproduced by permission of Ordnance Survey on behalf of HMSO. © Crown copyright 2009. All rights reserved. Ordnance Survey licence number 0100040692