


Drawing Number
W1082J-HCT-DRG-EAR-002173

FOR CONTINUATION REFER TO DRG No. W1082J-HCT-DRG-EAR-002172

OS map data reproduced by permission of Ordnance Survey on behalf of
HMSO. © Crown copyright 2009. All rights reserved. Ordnance Survey
licence number 0100040692

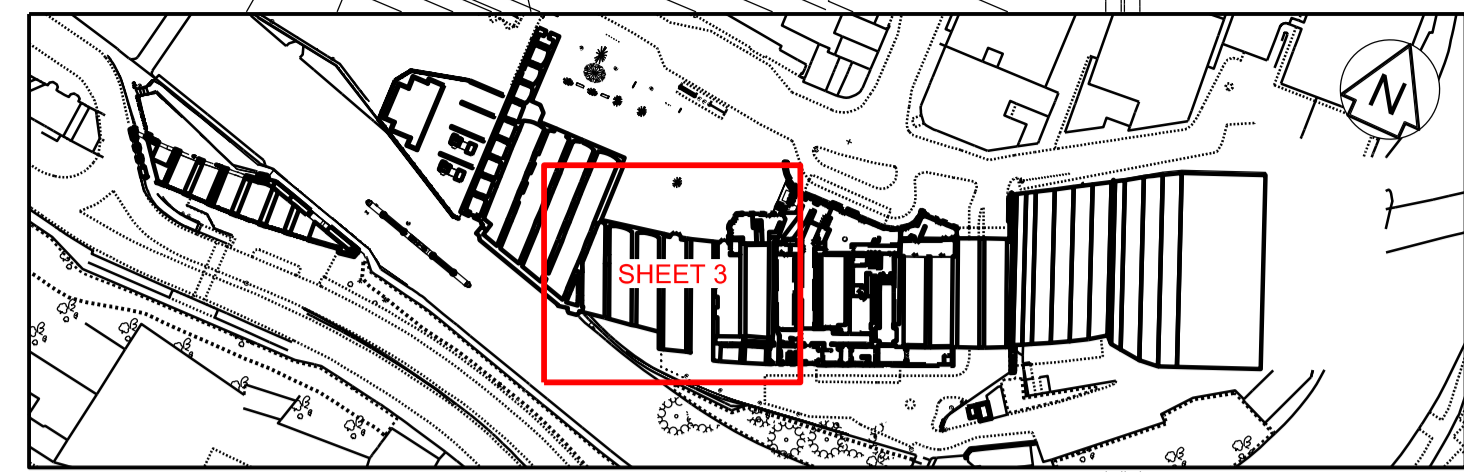

KEY PLAN
SCALE 1:2000

ARCH 50

ARCH 49

ARCH 48

ARCH 47

ARCH 46

ARCH 45
PEDESTRIAN ROUTE
⑧

ARCH 44


ARCH 43

ARCH 42

RIVER AVON

WEST
ENTRANCE

- Legend/Notes
- ALL DIMENSIONS ARE IN MILLIMETRES UNLESS NOTED OTHERWISE.
 - ALL LEVELS ARE INDICATIVELY IN METRES ABOVE ORDNANCE DATUM.
- NOTES:
- ① - EXISTING CUTWATER.
 - ② - EXISTING SUB STATION.
 - ③ - STAIRS TO PLATFORM 1.
 - ④ - STAIRS TO PLATFORM 2.
 - ⑤ - TICKET OFFICE.
 - ⑥ - TICKET BARRIER.
 - ⑦ - LIFT TO PLATFORM.
 - ⑧ - PEDESTRIAN TUNNEL.
 - ⑨ - VEHICLE TUNNEL.

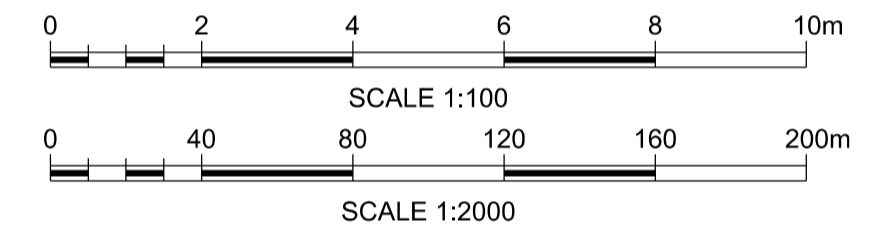

Rev	Date	Description of Revisions	Drawn	Chkd	Appr	Suitability
A01	28/9/16	ISSUED FOR REVIEW				S3

FIT FOR IDR REVIEW



Contractor(s)

Acanthus Architects LW

GREAT WESTERN
ROUTE MODERNISATION
BATH CORRIDOR STATIONS

Drawing Title
BATH SPA STATION
EXISTING PLAN
GROUND LEVEL
SHEET 3

Designed	H LINDSAY	Signed	Date	16/9/16
Drawn	T PRYMAS	Signed	Date	16/9/16
Checked	A POSTINGS	Signed	Date	16/9/16
Approved	H SIMPSON	Signed	Date	28/9/16

Scale(s) 1:100 ELR & Mileage MLN1 106m 71ch

Alternative Reference C115026 Drawing Number W1082J-HCT-DRG-EAR-002173 A01