


Drawing Number
W1082J-HCT-DRG-EAR-002213




COLOUR LEGEND:

- EXISTING TO BE RETAINED
- EXISTING TO BE MODIFIED
- PROPOSED

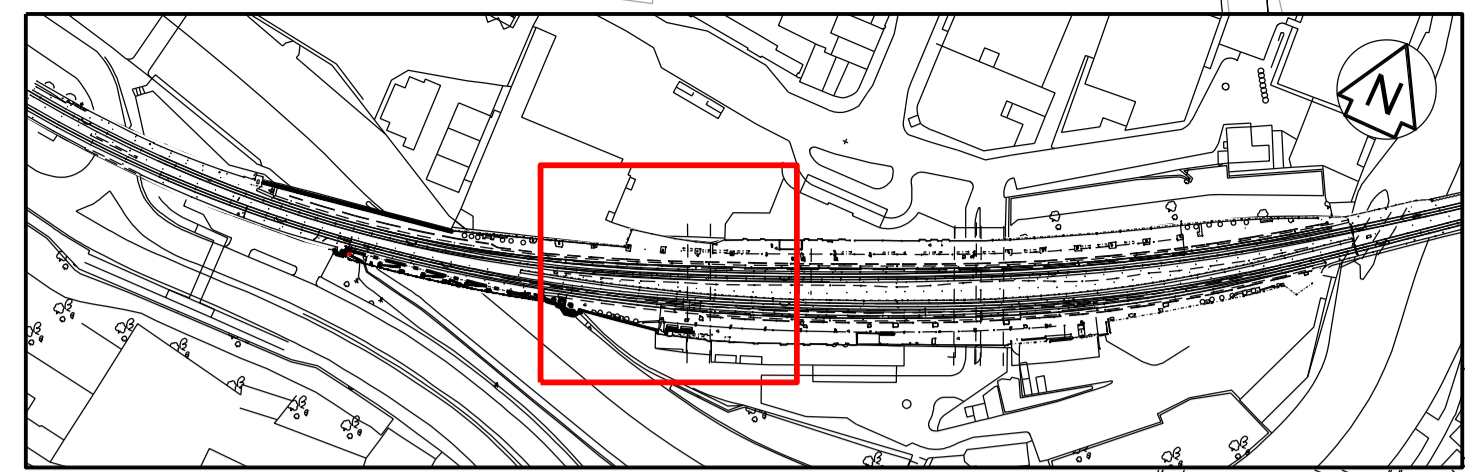

- Legend/Notes**
- ALL DIMENSIONS ARE IN MILLIMETRES UNLESS NOTED OTHERWISE.
 - 2. ALL LEVELS ARE INDICATIVELY IN METRES ABOVE ORDNANCE DATUM.
- NOTES:**
- ① - NEW PLATFORM EDGE WARNING BLISTER TACTILES.
 - ② - NEW PLATFORM COPERS
 - ③ - EXISTING PLATFORM RESURFACED WITH MACADAM.
 - ④ - HATCHED AREA DENOTES EXTENT OF ORIGINAL VICTORIA PATENT STONE SLABS CAREFULLY LIFTED AND RE-BED TO REVISED FALLS.
 - ⑤ - LIGHTING COLUMNS TO MATCH EXISTING WITH LED FITTINGS.
 - ⑥ - NEW PA SYSTEM.
 - ⑦ - NEW DRAINAGE CHANNEL WITH DUCTILE IRON GRATING.
 - ⑧ - NEW CORDUROY TACTILES.
 - ⑨ - NEW YELLOW WARNING LINE BEHIND BLISTER TACTILES.
 - ⑩ - FOR DETAILS OF OLE EQUIPMENT AND ASSOCIATED WORKS REFER TO SEPARATE APPLICATION.
 - ⑪ - NEW 1100mm HIGH LAMINATED GLASS BALUSTRADE .
 - ⑫ - NEW RECESSED MANHOLE COVER.
 - ⑬ - NEW DUCTILE IRON MANHOLE COVER.
 - ⑭ - NEW PLATFORM END BARRIER.
 - ⑮ - TIMBER BALUSTRADE TO BE EXTENDED TO MATCH ORIGINAL DESIGN.
 - ⑯ - NEW KERB TO BE INSTALLED TO BACK OF PLATFORM INFRONT OF EXISTING RAILINGS.
 - ⑰ - NEW PLATFORM SIGNAGE.
 - ⑱ - NEW END OF PLATFORM STAIR.
 - ⑲ - EXISTING BENCH TO BE RELOCATED
 - ⑳ - MASONRY WALL TO BE RAISED - REFER TO DRAWING No W1082J-HCT-DRG-EAR-002307
 - ㉑ - NEW RAILINGS TO BE FITTED IN PLACE OF EXISTING. REFER TO DRAWING W1082J-HCT-DRG-EAR-002308

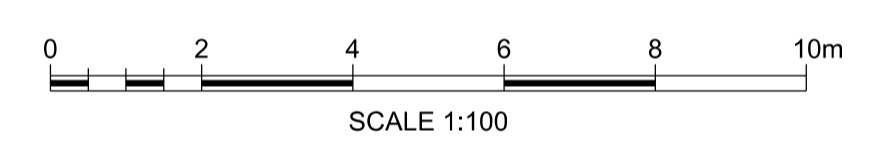

Rev	Date	Description of Revisions	Drawn	Chkd	Appr	Suitability
A01	28/9/16	ISSUED FOR REVIEW				HS

FIT FOR IDR REVIEW



Contractor(s)

HOCHTIEF
Tony Gee Architects

Project
**GREAT WESTERN
ROUTE MODERNISATION
BATH CORRIDOR STATIONS**

Drawing Title
**BATH SPA STATION
PROPOSED PLAN
SHEET 3**

Designed	H LINDSAY	Signed		Date	28/9/16
Drawn	C DUVALMA	Signed		Date	28/9/16
Checked	A POSTINGS	Signed		Date	28/9/16
Approved	H SIMPSON	Signed		Date	28/9/16
Scale(s)	1:100	ELR & Mileage	MLN1 106m 71ch		
Alternative Reference	C115026	Sheet	3 of 6		
Drawing Number	W1082J-HCT-DRG-EAR-002213	Revision	A01		

FOR CONTINUATION REFER TO DRG No. W1082J-HCT-DRG-EAR-002212

FOR CONTINUATION REFER TO DRG No. W1082J-HCT-DRG-EAR-002214

FOR DETAILS OF PROPOSED WORKS ADJACENT TO THE BRITISH TRANSPORT POLICE BUILDING REFER TO DRAWING W1082J-HCT-DRG-EAR-002301

OS map data reproduced by permission of Ordnance Survey on behalf of HMSO. © Crown copyright 2009. All rights reserved. Ordnance Survey licence number 0100040692

PLAN
SCALE 1:100