



[FOR CONTINUATION REFER TO DRG No. W1082J-HCT-DRG-EAR-002121]

COLOUR LEGEND:

- EXISTING TO BE RETAINED
- EXISTING TO BE MODIFIED
- PROPOSED

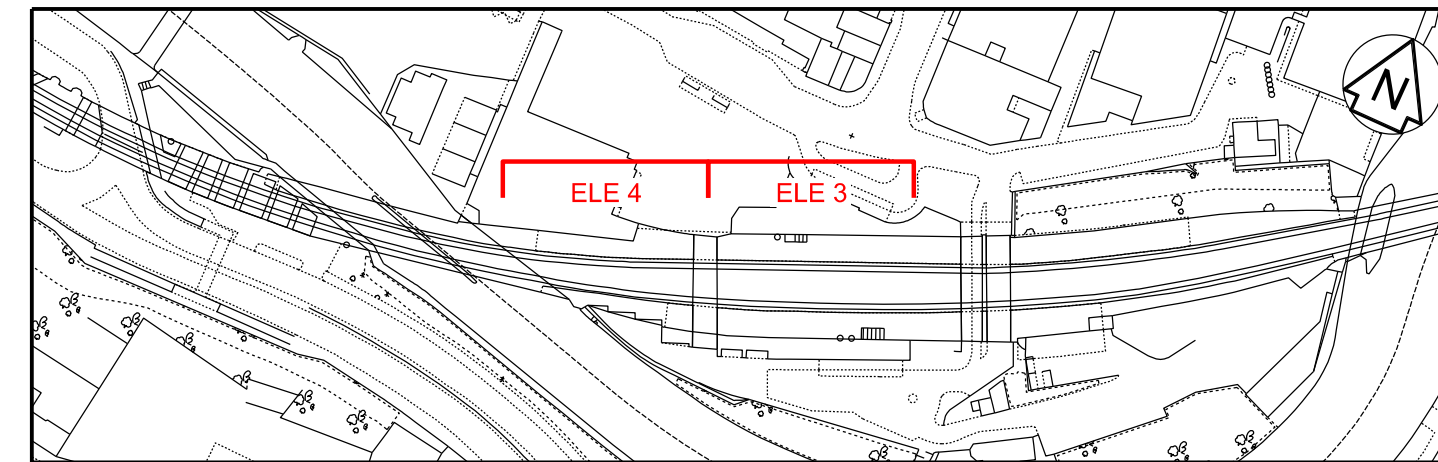

- Legend/Notes
1. ALL DIMENSIONS ARE IN MILLIMETRES UNLESS NOTED OTHERWISE.
 2. ALL LEVELS ARE INDICATIVELY IN METRES ABOVE ORDNANCE DATUM.
- NOTES:
- ① - EXISTING STONE WALL TO BE RAISED IN HEIGHT TO 1.250 FOLLOWING INCREASE IN BACK OF PLATFORM LEVELS. BATH STONE TO BE USED TO MATCH EXISTING. EXISTING COPING STONE TO BE RE USED.
 - ② - NEW CMS TRUNKING TO BE INSTALLED IN UNDERPASS.
 - ③ - NEW UPSTAND TO BE BUILT AT THE BACK OF PLATFORM. EXISTING RAILINGS TO BE REMOVED AND REINSTATED AT BACK OF PLATFORM. REFER TO DRAWING W1082J-HCT-DRG-EAR-002305 FOR FURTHER DETAIL.
 - ④ - NEW RAILINGS TO BE FITTED TO EXISTING CONCRETE UPSTAND. REFER TO DRAWING W1082J-HCT-DRG-EAR-002306 FOR FURTHER DETAIL.

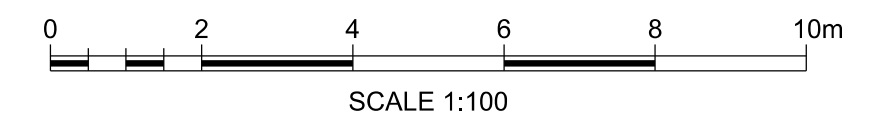

Rev	Date	Description of Revisions	Drawn	Chkd	Appr	Suitability
A01	28/9/16	ISSUED FOR REVIEW				HS
FIT FOR IDR REVIEW						S3



Contractor(s)

**GREAT WESTERN
ROUTE MODERNISATION
BATH CORRIDOR STATIONS**

Drawing Title

**BATH SPA STATION
PROPOSED NORTH FACING
ELEVATION
SHEET 2**

Designed	H LINDSAY	Signed	Date	28/9/16
Drawn	C DUVALMA	Signed	Date	28/9/16
Checked	A POSTINGS	Signed	Date	28/9/16
Approved	H SIMPSON	Signed	Date	28/9/16
Scale(s)	1:100	ELR & Mileage	MLN1 106m 71ch	
Alternative Reference	C115026	Sheet	2 of 3	
Drawing Number	W1082J-HCT-DRG-EAR-002222	Revision	A01	

OS map data reproduced by permission of Ordnance Survey on behalf of HMSO. © Crown copyright 2009. All rights reserved. Ordnance Survey licence number 0100040692