




A
002307

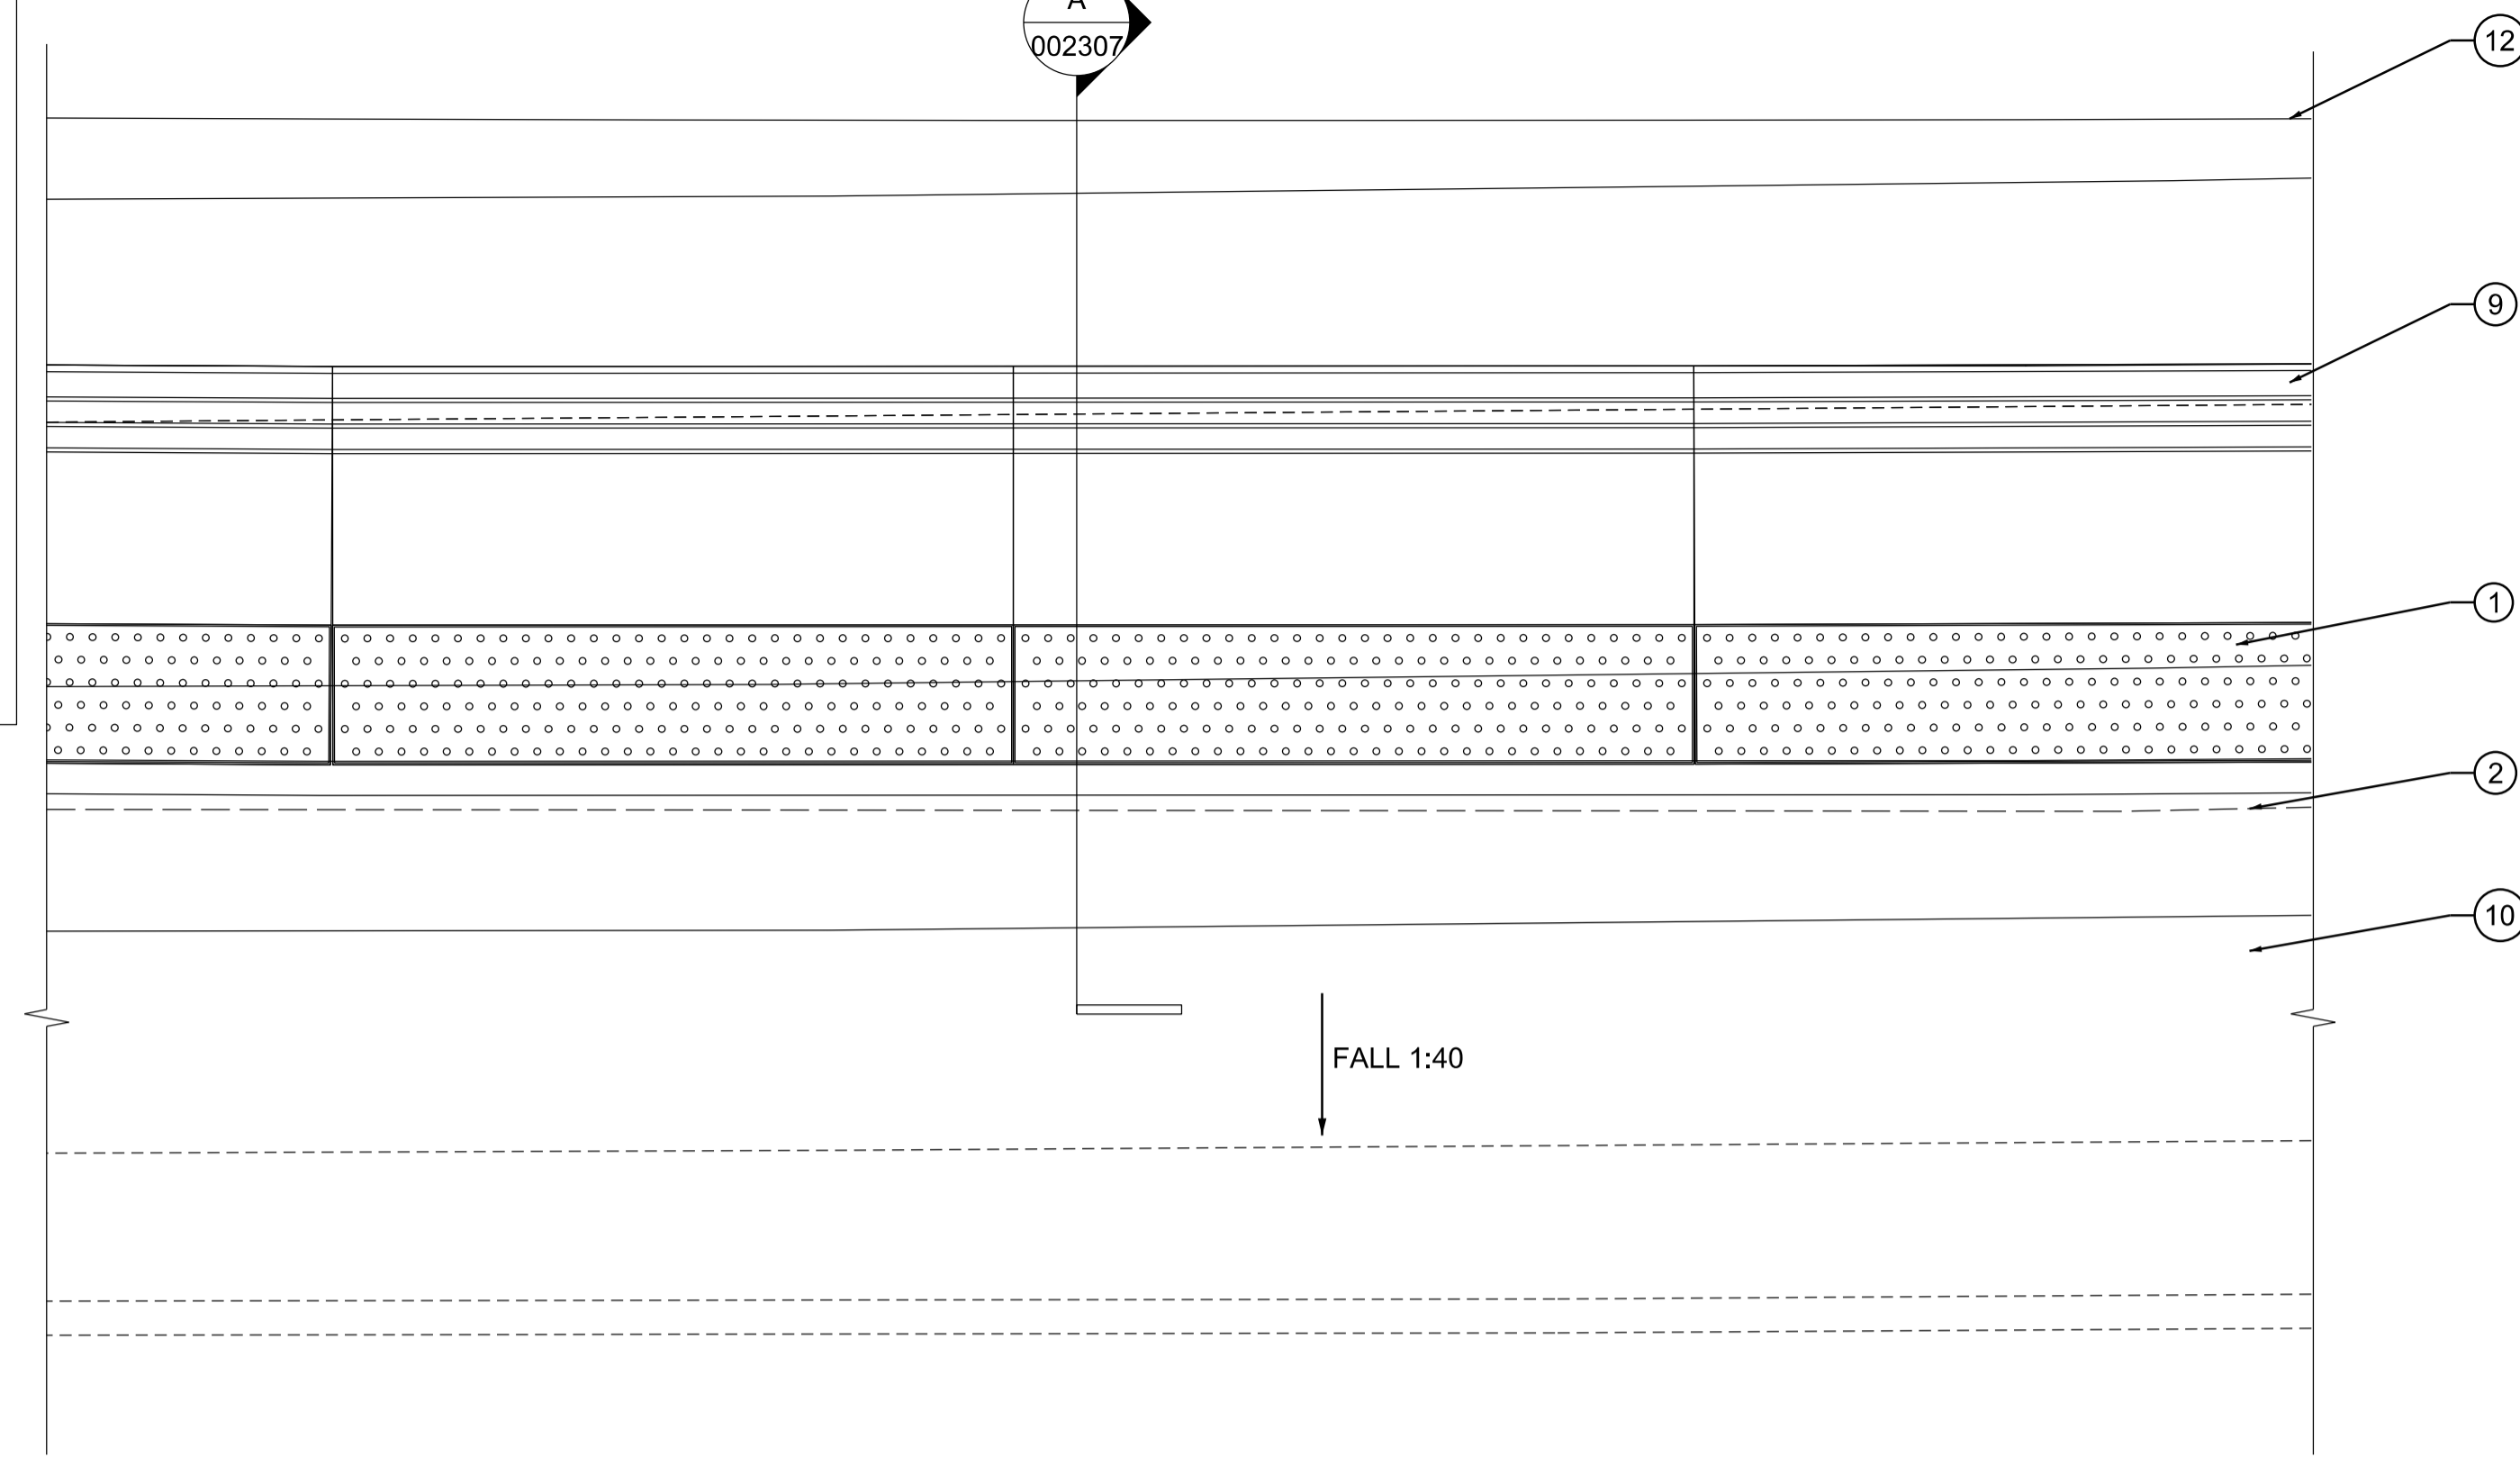


1 TYPICAL PLAN
1:20

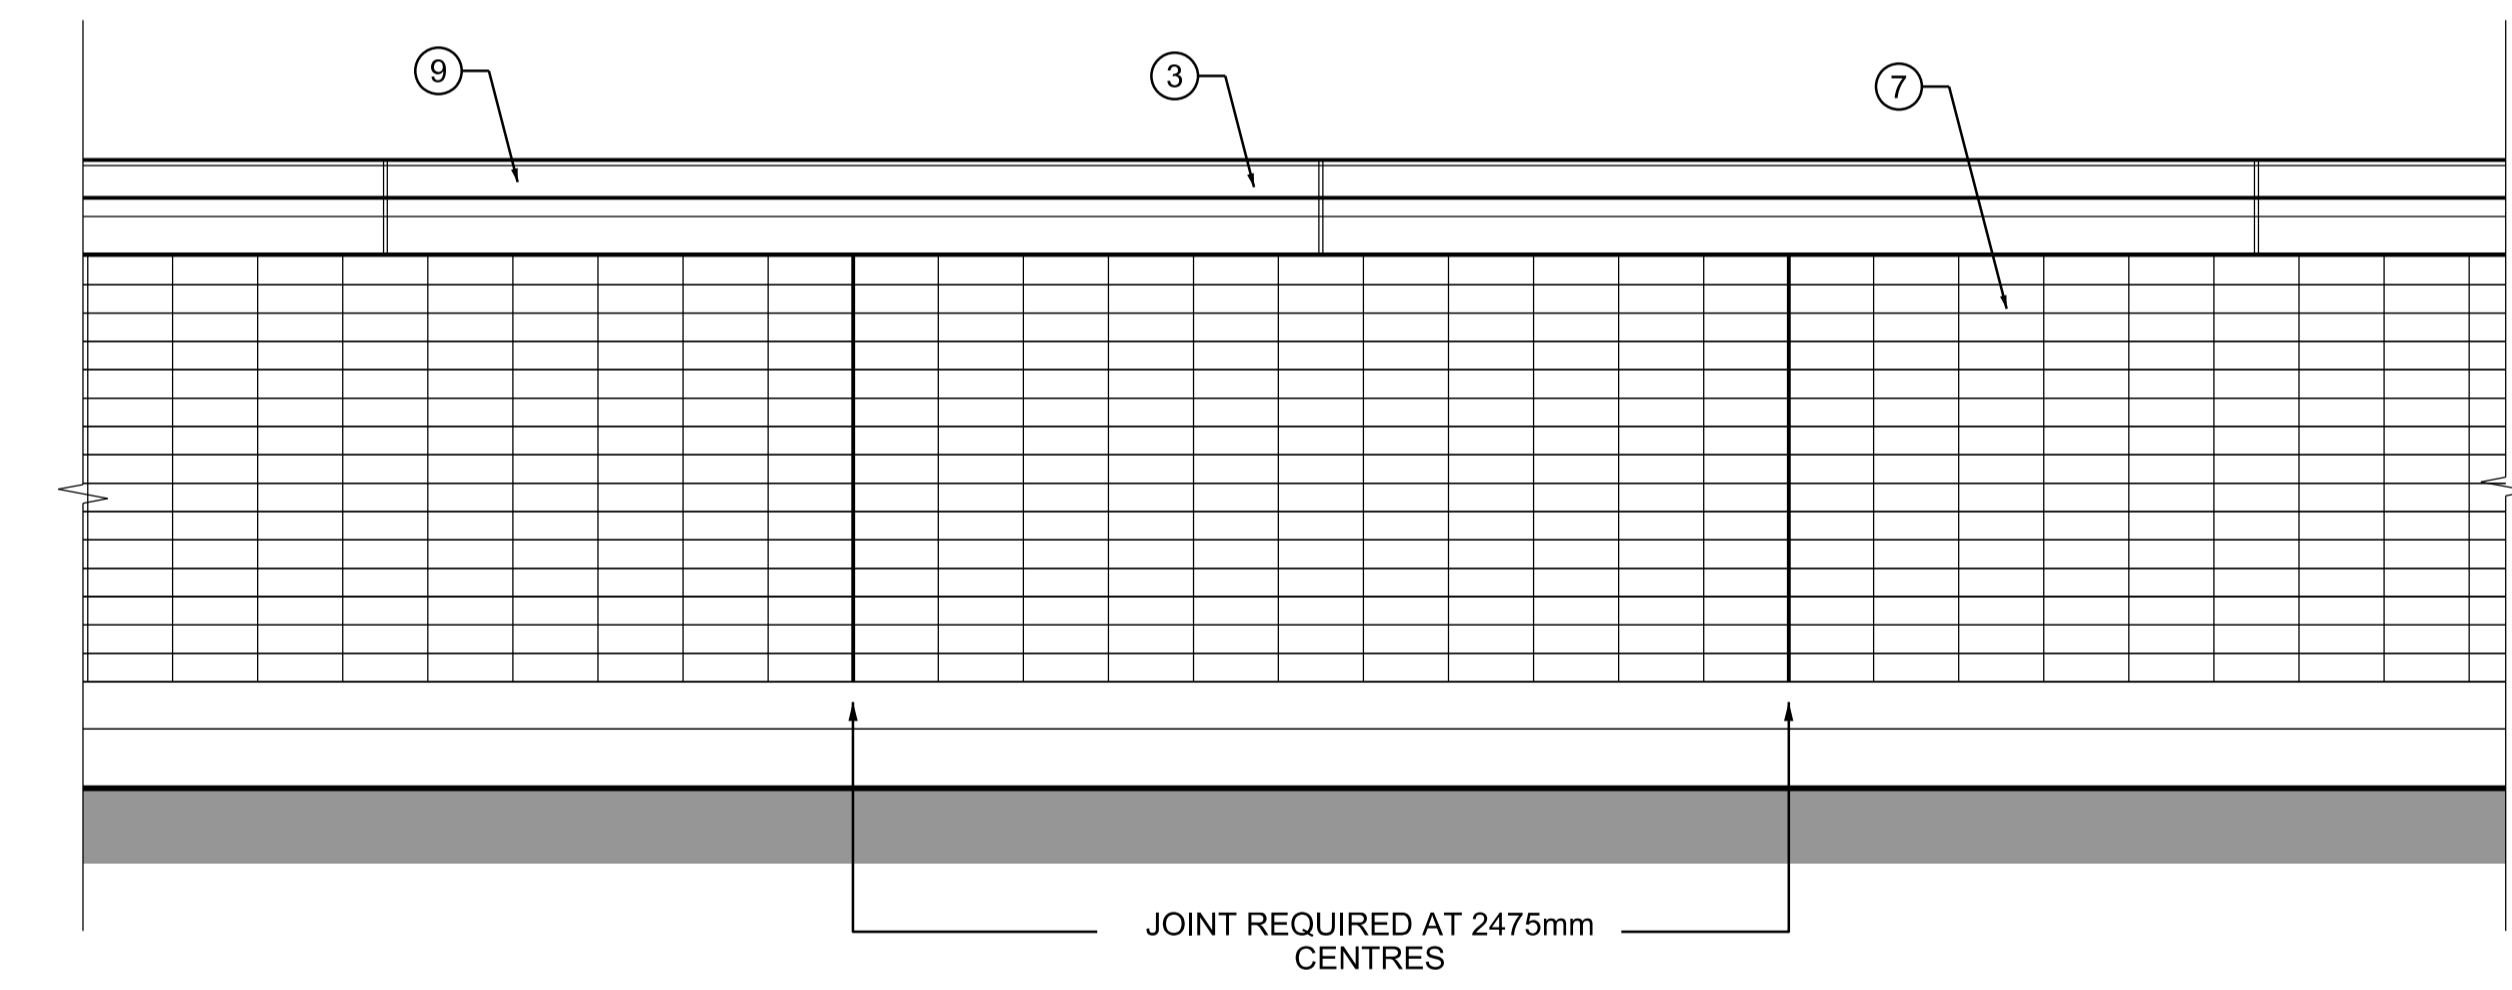

2 TYPICAL ELEVATION
OPTION 1 - 1:20

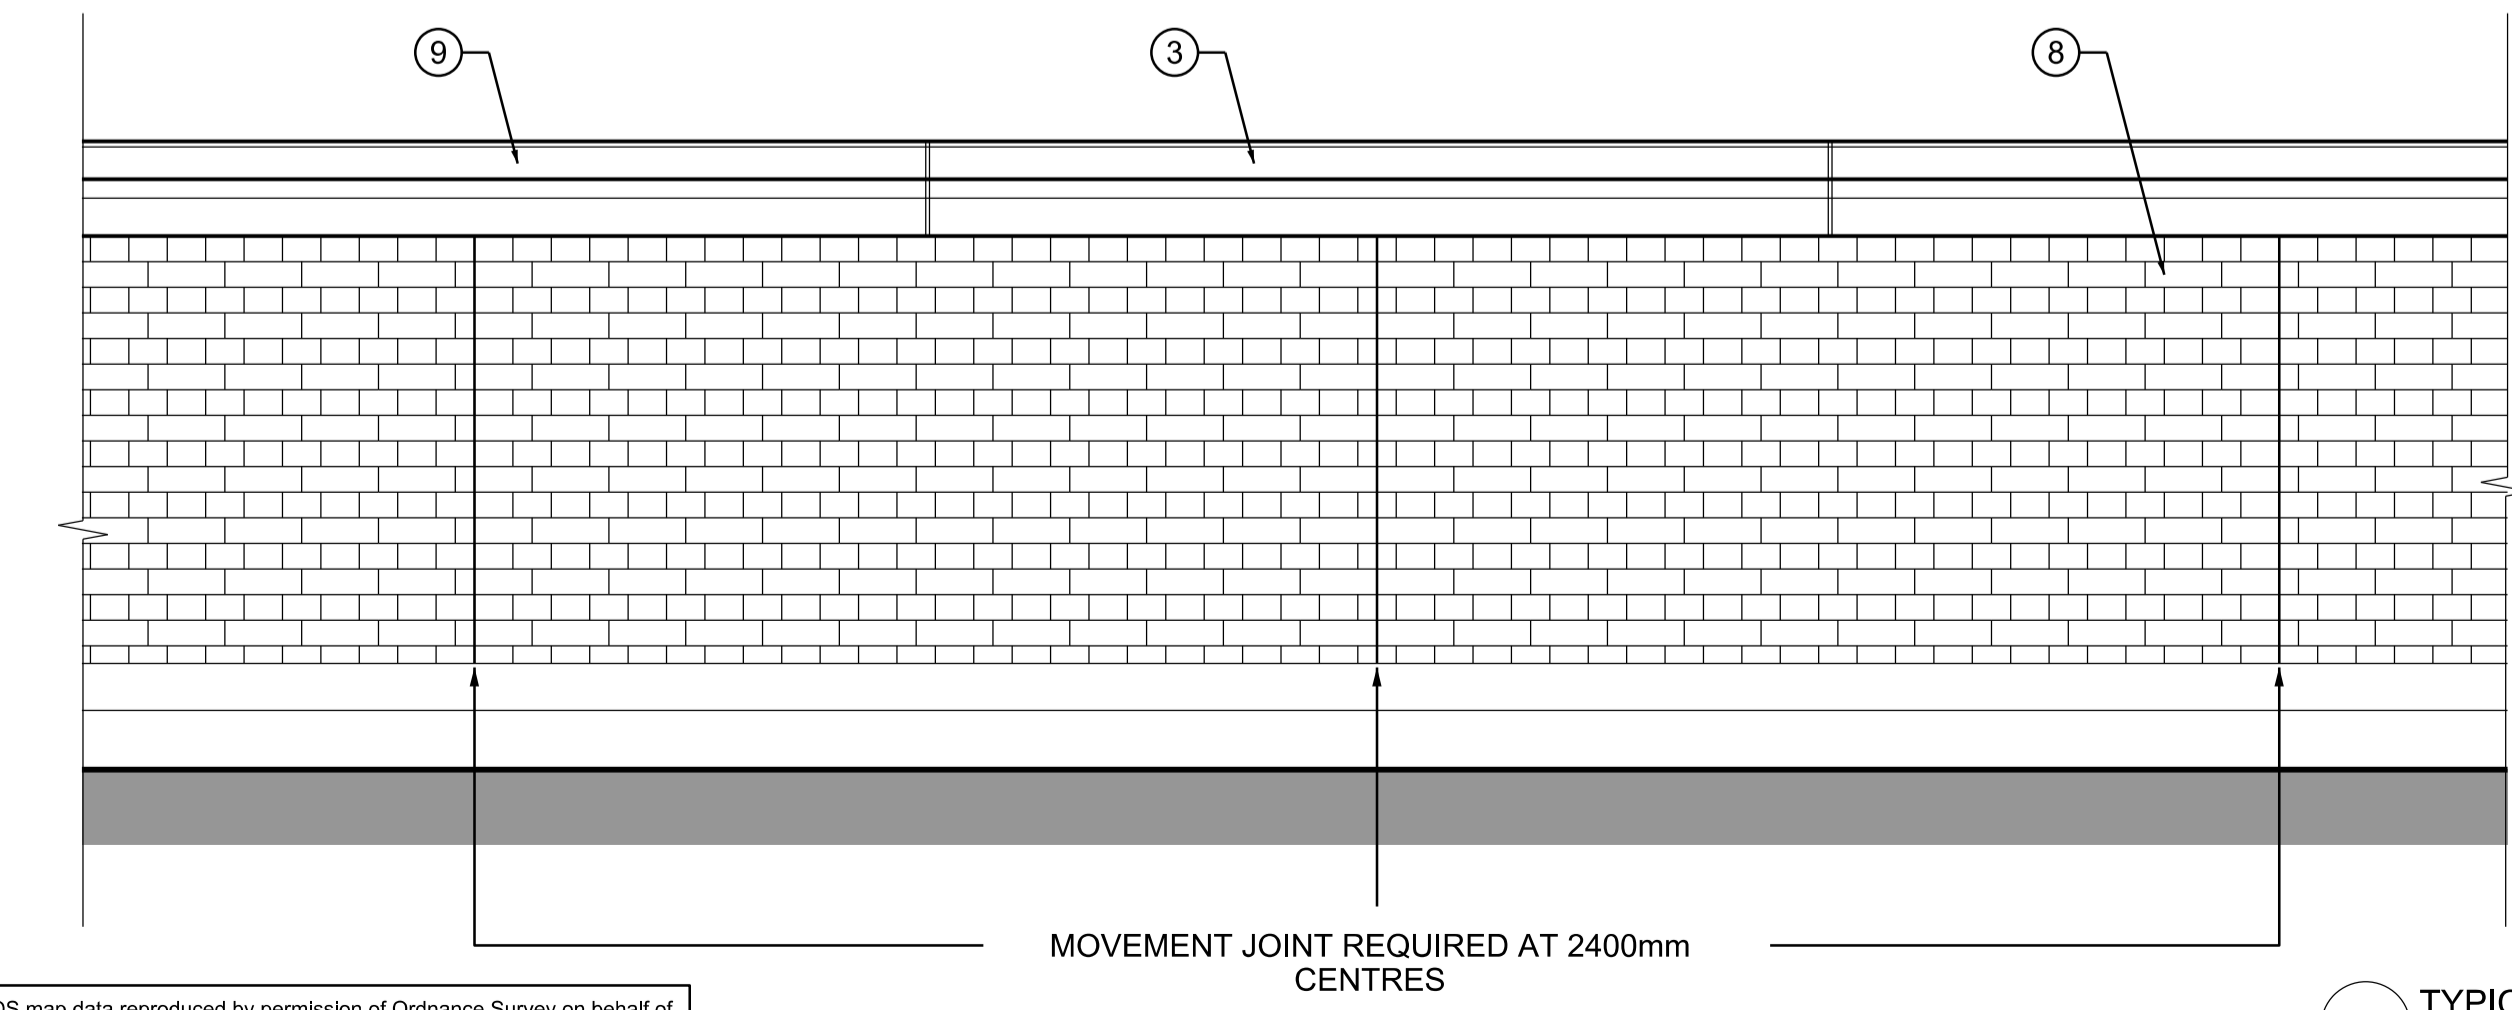


3 TYPICAL ELEVATION
OPTION 2 - 1:20

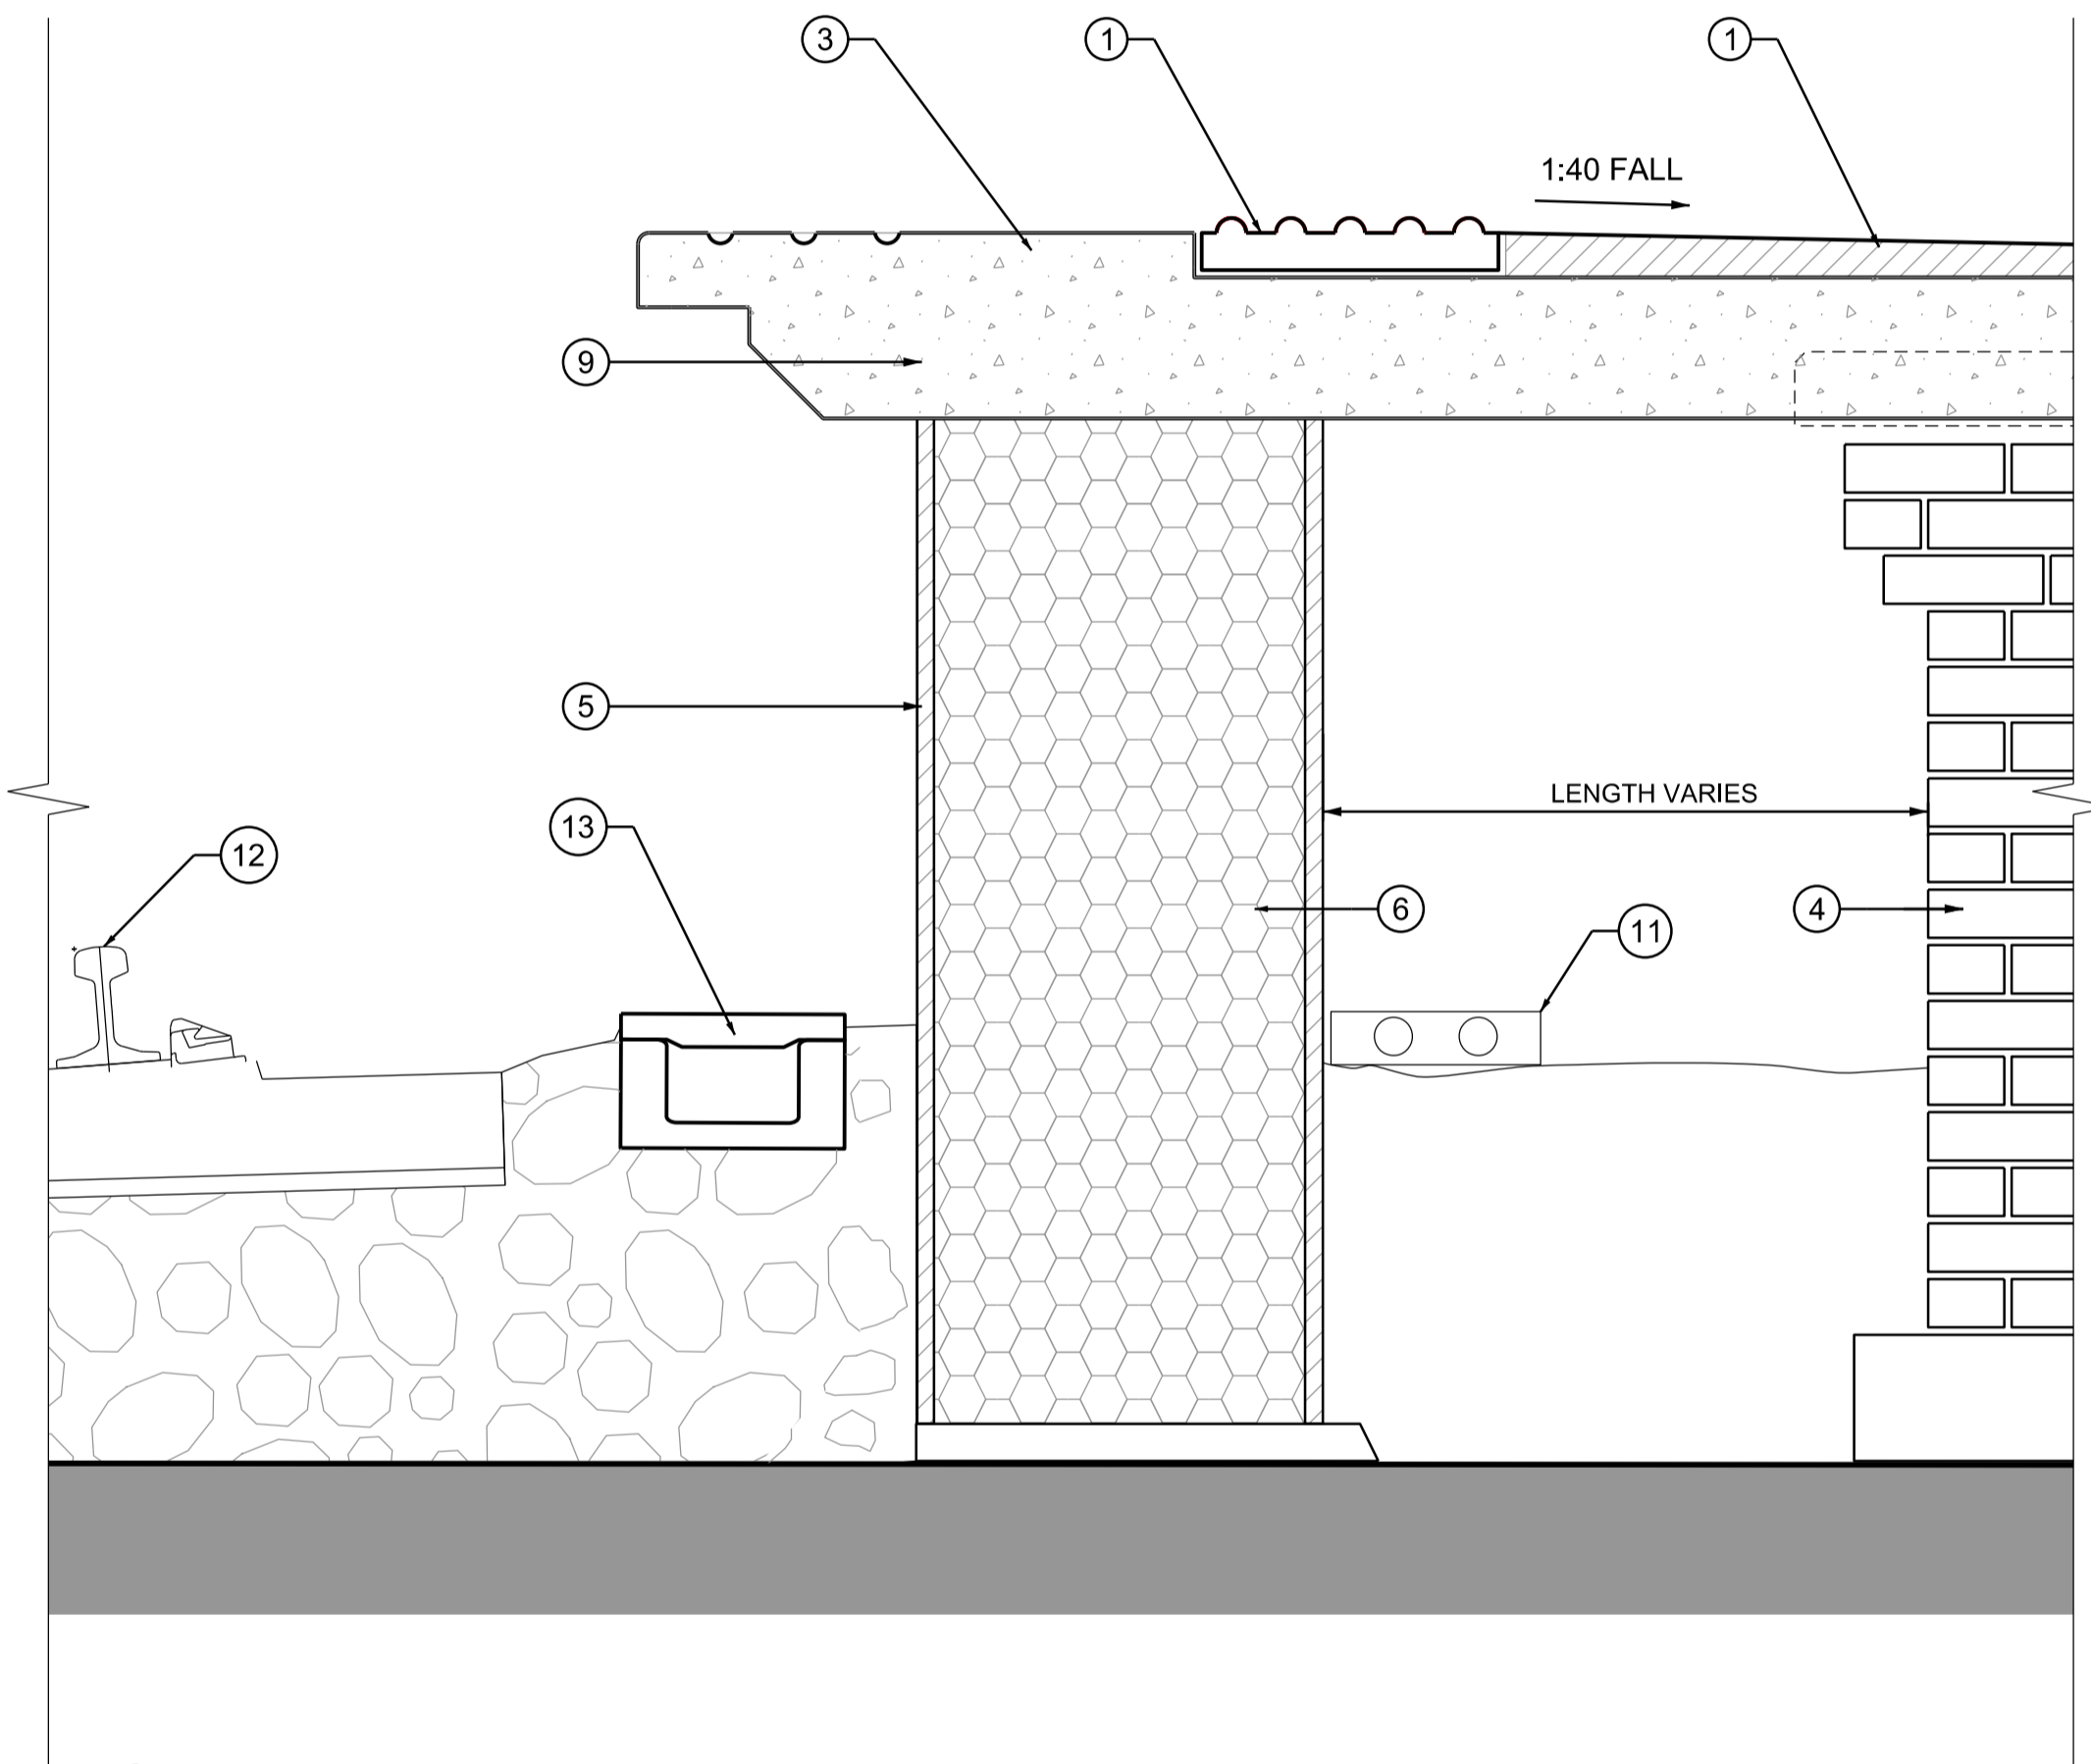

4 TYPICAL PLATFORM SECTION
1:10

- Legend/Notes**
- 1- ALL DIMENSIONS ARE IN MILLIMETRES UNLESS NOTED OTHERWISE.
 - 2- ALL LEVELS ARE INDICATIVELY IN METRES ABOVE ORDNANCE DATUM.
- ① - NEW TACTILES
 - ② - CANOPY ABOVE
 - ③ - PRECAST CONCRETE SLAB REBATED TO TAKE TACTILES & FINISHES.
 - ④ - EXISTING PLATFORM WALL
 - ⑤ - WALL FACING TO BE AGREED
1) CORIUM BRICK-TILE (ENGLISH BOND)
2) CORIUM BRICK-TILE (STACK BOND)
 - ⑥ - EPS MODULAR PLATFORM SUPPORT STRUCTURE
 - ⑦ - CORIUM BRICK-TILE SYSTEM (NR APPROVED)
FIXED TO SECONDARY STEEL SUPPORT SYSTEM IN FRONT OF EPS MODULAR SYSTEM.
BRICK BOND - STACK BOND
 - ⑧ - CORIUM BRICK-TILE SYSTEM (NR APPROVED)
FIXED TO SECONDARY STEEL SUPPORT SYSTEM IN FRONT OF EPS MODULAR SYSTEM.
BRICK BOND - ENGLISH BOND
 - ⑨ - CORBEL DETAIL DESIGNED INTO PRECAST CONCRETE SLAB
 - ⑩ - MACADAM PLATFORM FINISH
 - ⑪ - ATF CABLE RUN
 - ⑫ - RAILWAY LINE
 - ⑬ - SIGNAL CABLE TRENCH

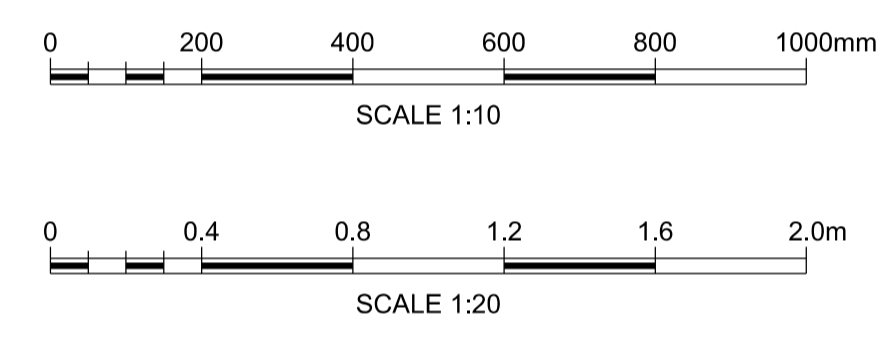

Rev	Date	Description of Revisions	Drawn	Chkd	Appr	Suitability
A01	28/9/16	ISSUED FOR REVIEW		RB	AP	HS
FIT FOR IDR REVIEW						S3



Project
**GREAT WESTERN
ROUTE MODERNISATION
BATH CORRIDOR STATIONS**

Drawing Title
**BATH SPA STATION
PROPOSED DETAIL
TYPICAL PLATFORM
WIDENING**

Designed	H LINDSAY	Signed	Date	28/9/16
Drawn	R BECKLES	Signed	Date	28/9/16
Checked	A POSTINGS	Signed	Date	28/9/16
Approved	H SIMPSON	Signed	Date	28/9/16

Scale(s)	As Shown	ELR & Mileage	MLN1 106m 71ch
Alternative Reference	C115026	Sheet	1 of 1
Drawing Number	W1082J-HCT-DRG-EAR-002304	Revision	

OS map data reproduced by permission of Ordnance Survey on behalf of HMSO. © Crown copyright 2009. All rights reserved. Ordnance Survey licence number 0100040692