




Responsibility is not accepted for errors made by others in scaling from this drawing.
All construction information should be taken from figured dimensions only.

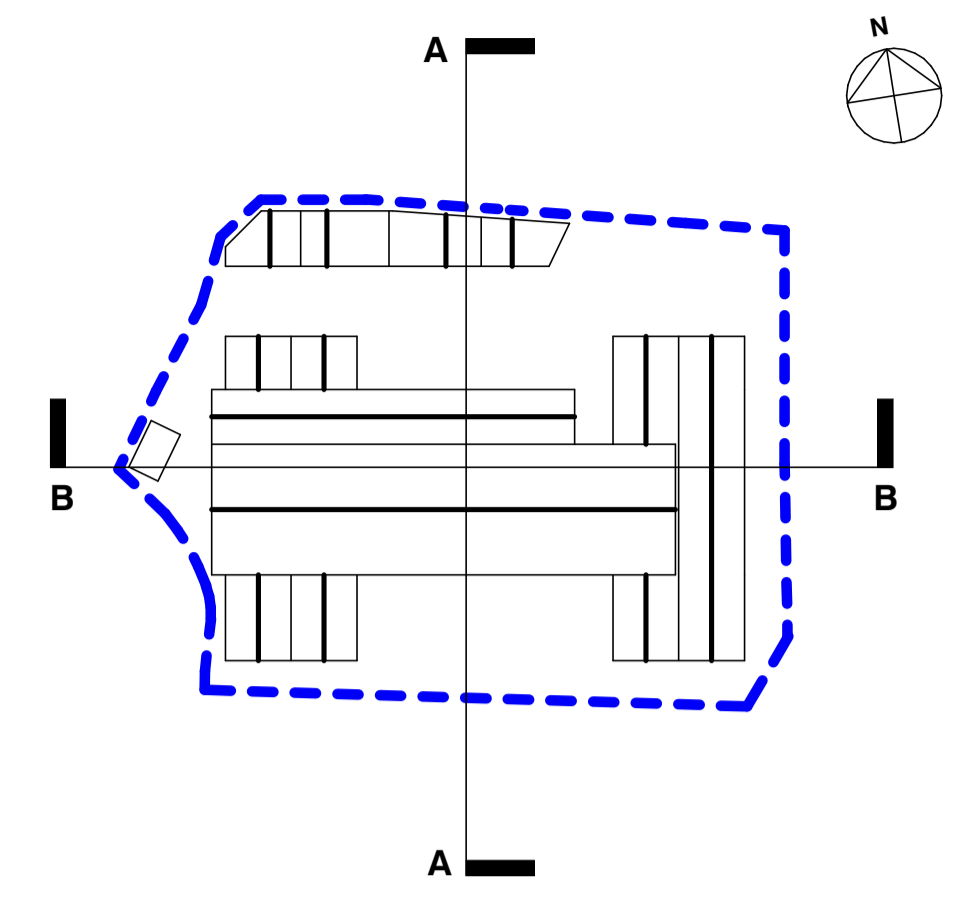

elevations of existing buildings are estimated based on survey data

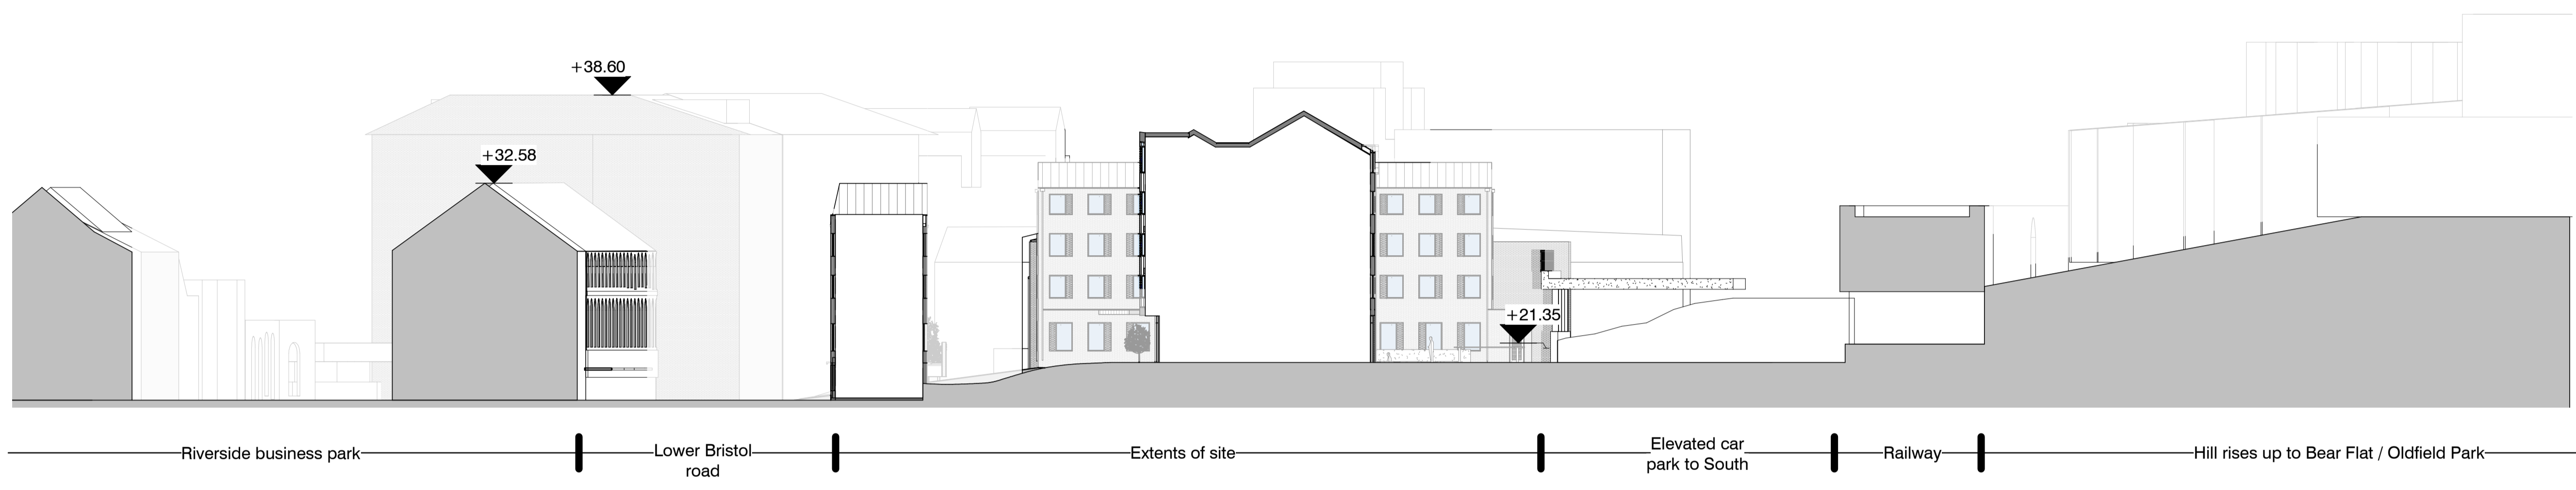

Site Section AA
1 : 250

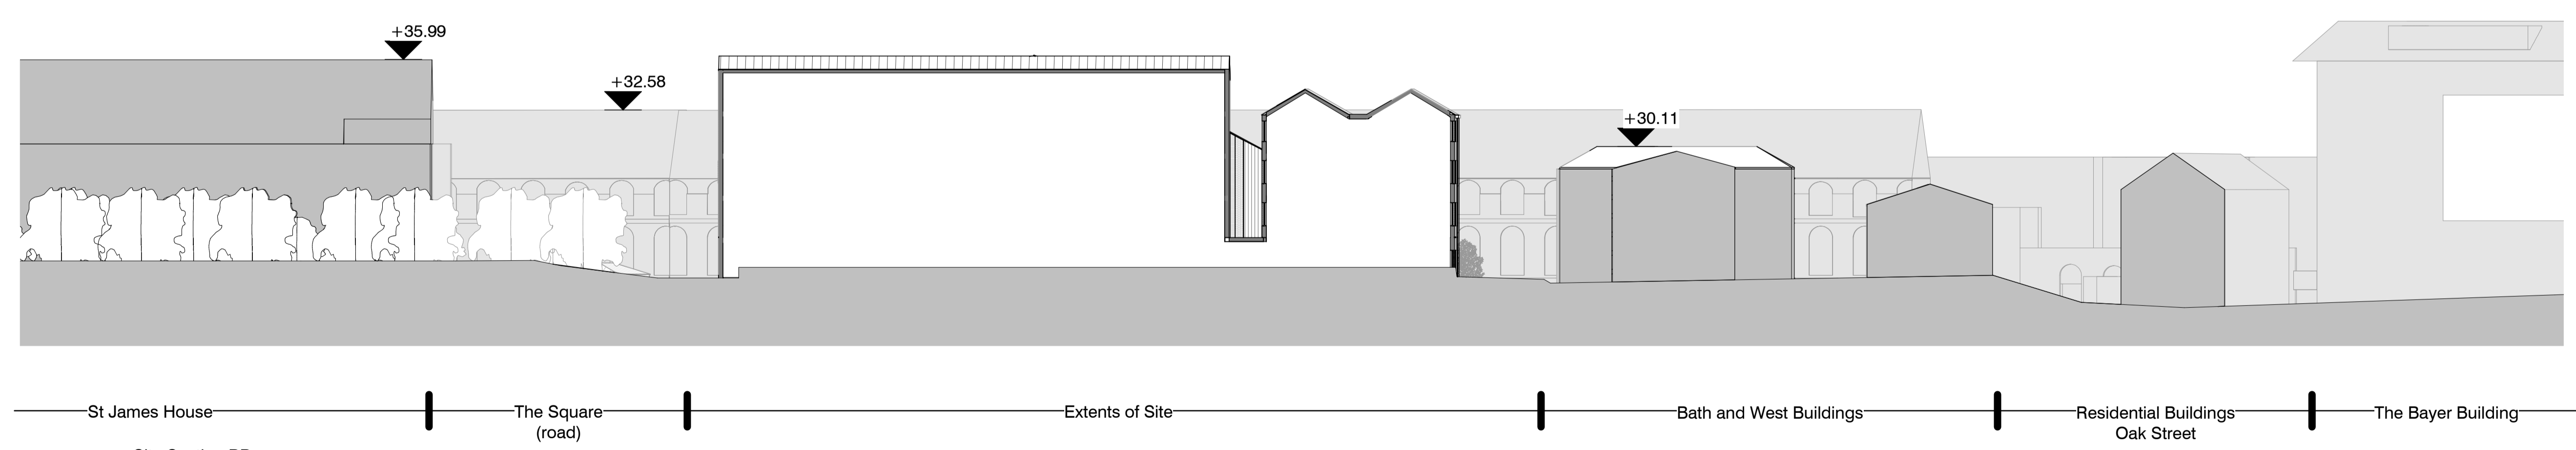

Site Section BB
1 : 250

PL	PL01	03/11/16 Planning Issue		REVISED BY	ED
STATUS	REV	DATE	DESCRIPTION	CHECKED BY	AGI
CLIENT	Eagle One			ORIGINATOR NO	80554

CONSULTANT
STRIDE TREGLOWN
www.stride-treglow.com © Stride Treglow Limited 2016
PROJECT
34-35 Lower Bristol Road

DRAWING TITLE
Site Sections - AA & BB

SUITABILITY STATUS	SCALE
PL : PLANNING	As indicated @ A1

PROJECT ORIGINATOR ZONE LEVEL TYPE ROLE CLASSIFICATION NUMBER	REVISION
80554-STL-XX-ZZ-DR-A-ZZZZ-03002	PL01