


NOTE THE PROPERTY OF THIS DRAWING AND DESIGN IS VESTED IN KEY TRANSPORT CONSULTANTS LIMITED AND MUST NOT BE COPIED OR REPRODUCED IN ANY WAY WITHOUT THEIR WRITTEN CONSENT

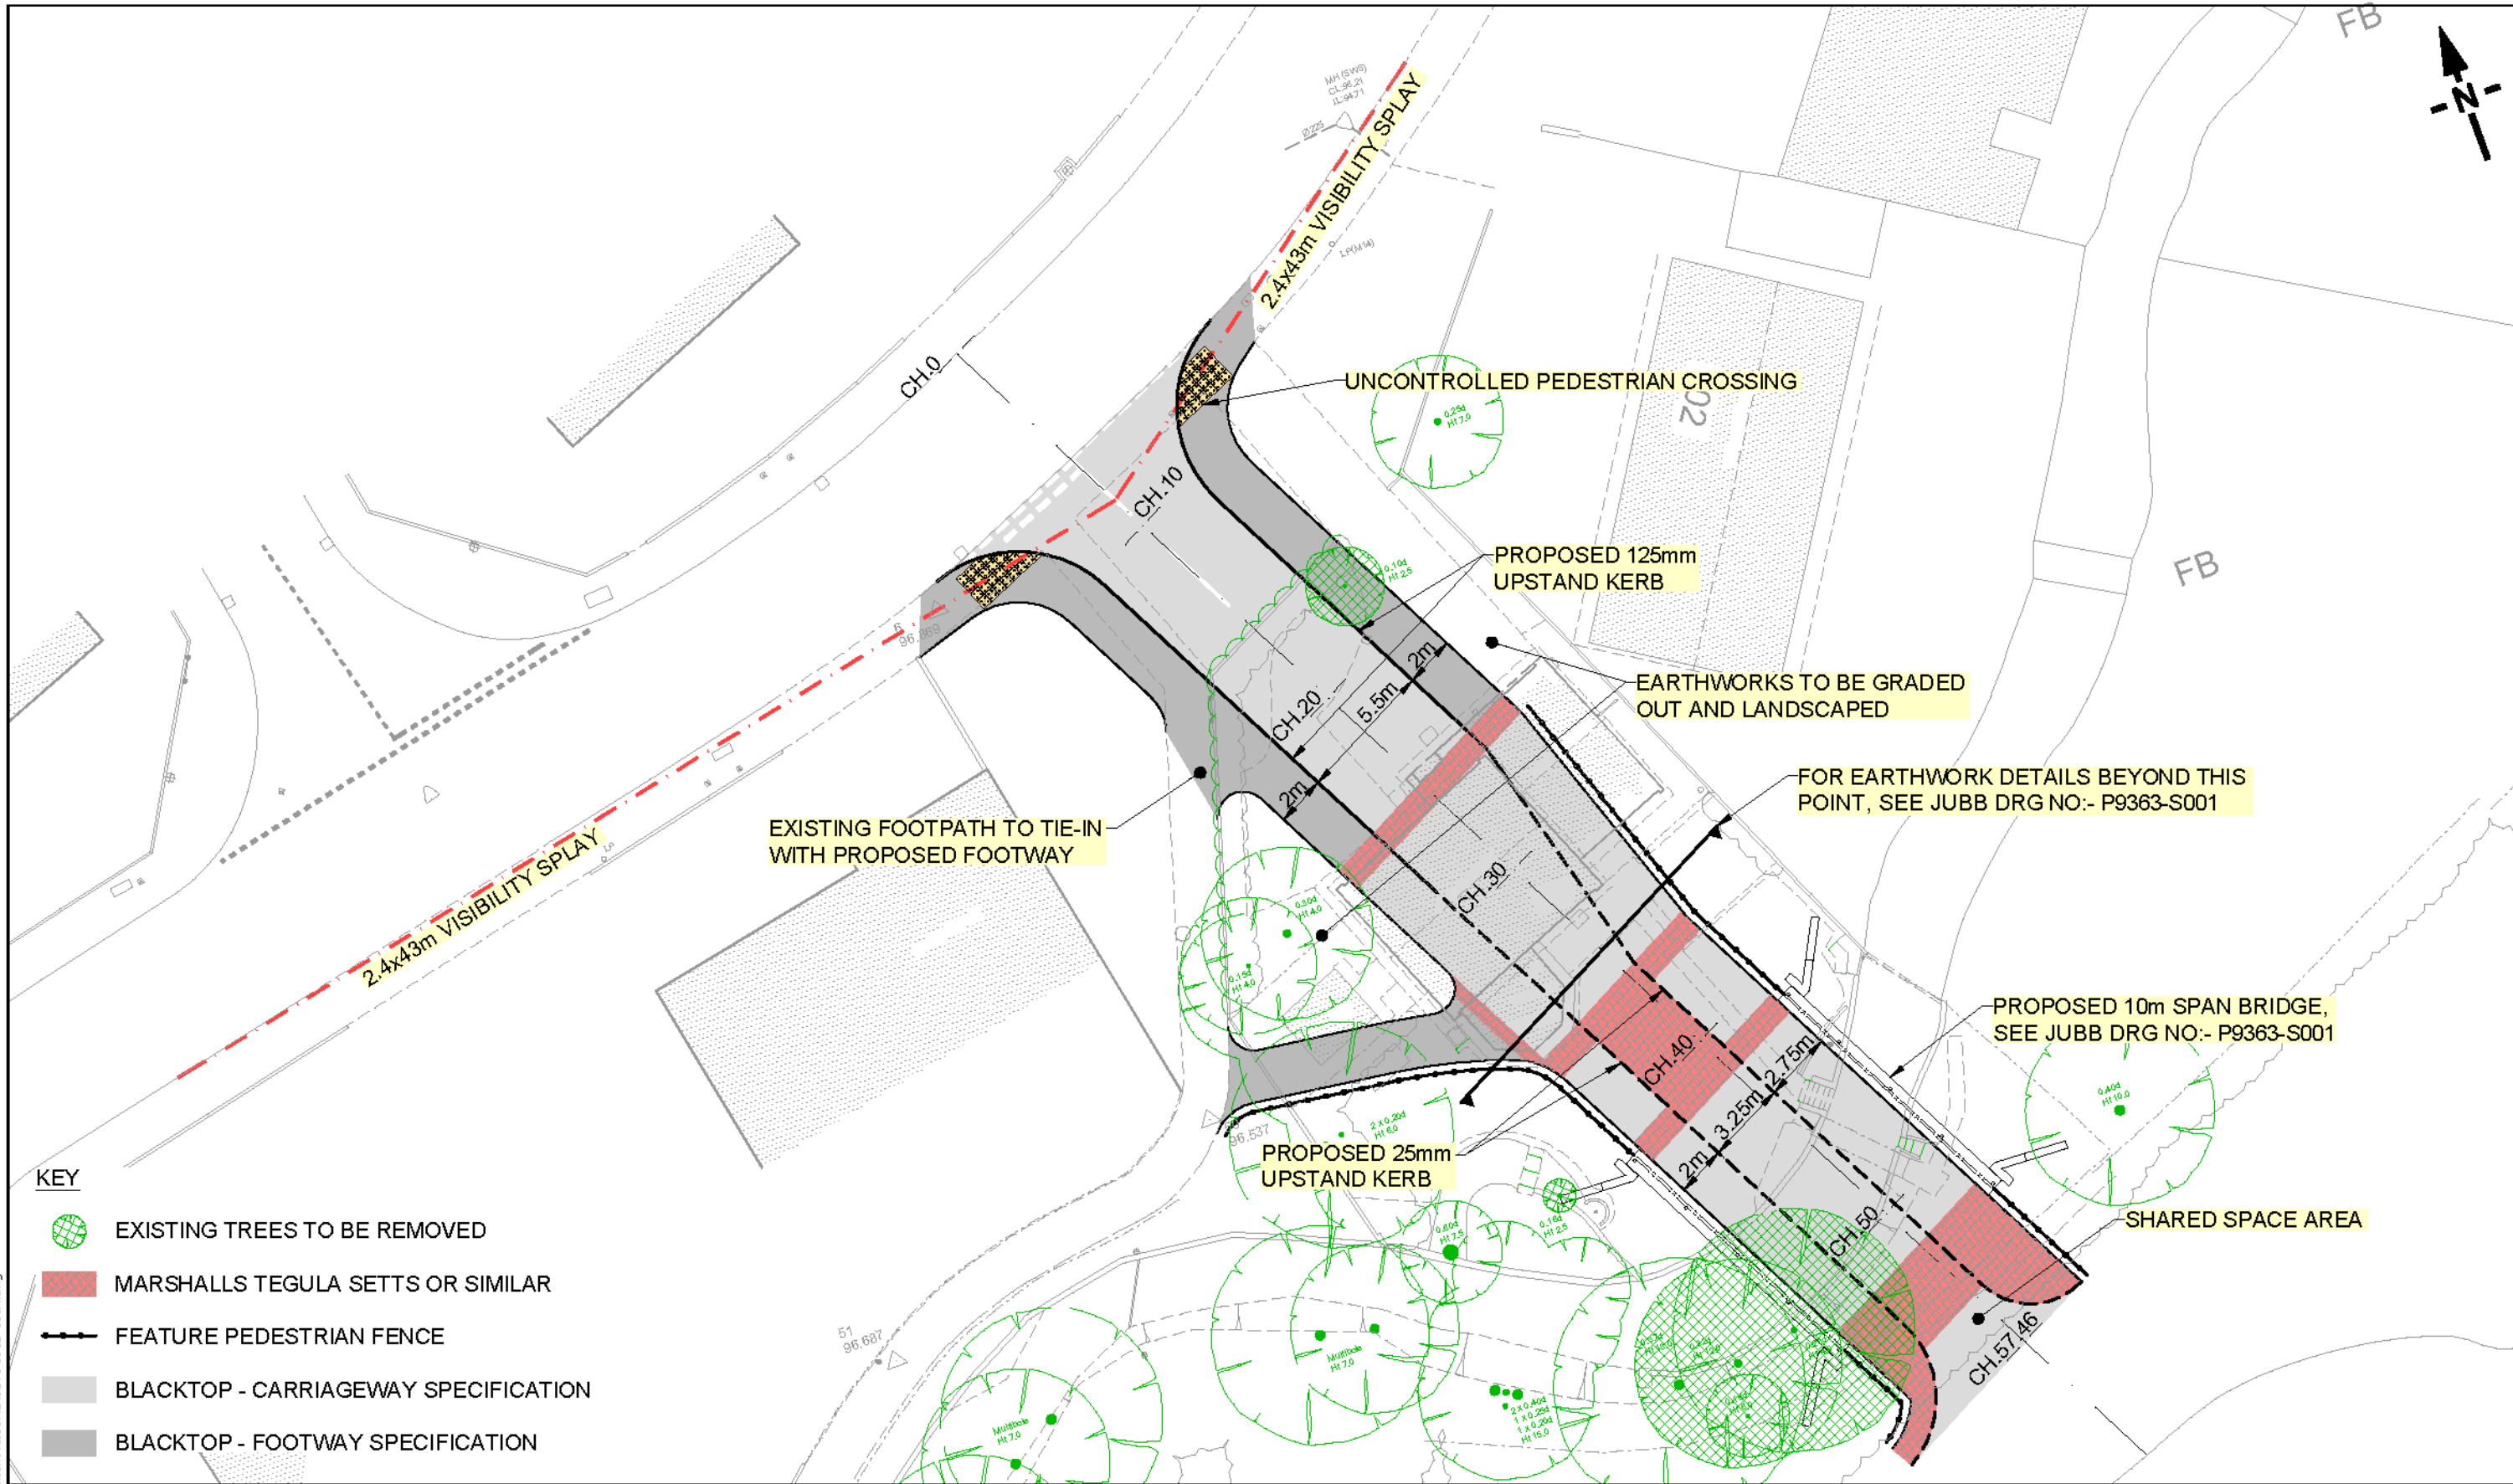

D	WHITE LINING & CARRIAGEWAY CONSTRUCTION AMENDED	JR	PJM	PJM	02/10
C	BRIDGE & SHARED SURFACE DETAILS ADDED	JR	PJM	PJM	02/10
B	BRIDGE LENGTH AMENDED	JR	PJM	PJM	02/10
A	MINOR AMENDMENTS	JR	PJM	PJM	02/10
REV		DR	CH	PA	DATE

**LAND OFF CAUTLETTS CLOSE
MIDSOMER NORTON**

ACCESS THROUGH 100 WTHIES PARK

DAVID WILSON HOMES

KEY TRANSPORT CONSULTANTS LTD
28 BERKELEY SQUARE
BRISTOL
BS8 1HP
Tel : 0117 920 9430
E-mail : info@key-transport.com

DRAWN BY	CHECKED BY	PASSED BY	DATE	SCALES @ A3 SIZE	ISSUE STATUS	DRAWING NUMBER	REV.
JR	PJM	PJM	02/10	1:250	PRELIMINARY	0215-008	D