


CAD FILE NAME : F:\DATA\TAU\jobs\0215 Midsomer Norton\AutoCAD\0215-008E-009A.dwg

NOTE THE PROPERTY OF THIS DRAWING AND DESIGN IS VESTED IN KEY TRANSPORT CONSULTANTS LIMITED AND MUST NOT BE COPIED OR REPRODUCED IN ANY WAY WITHOUT THEIR WRITTEN CONSENT

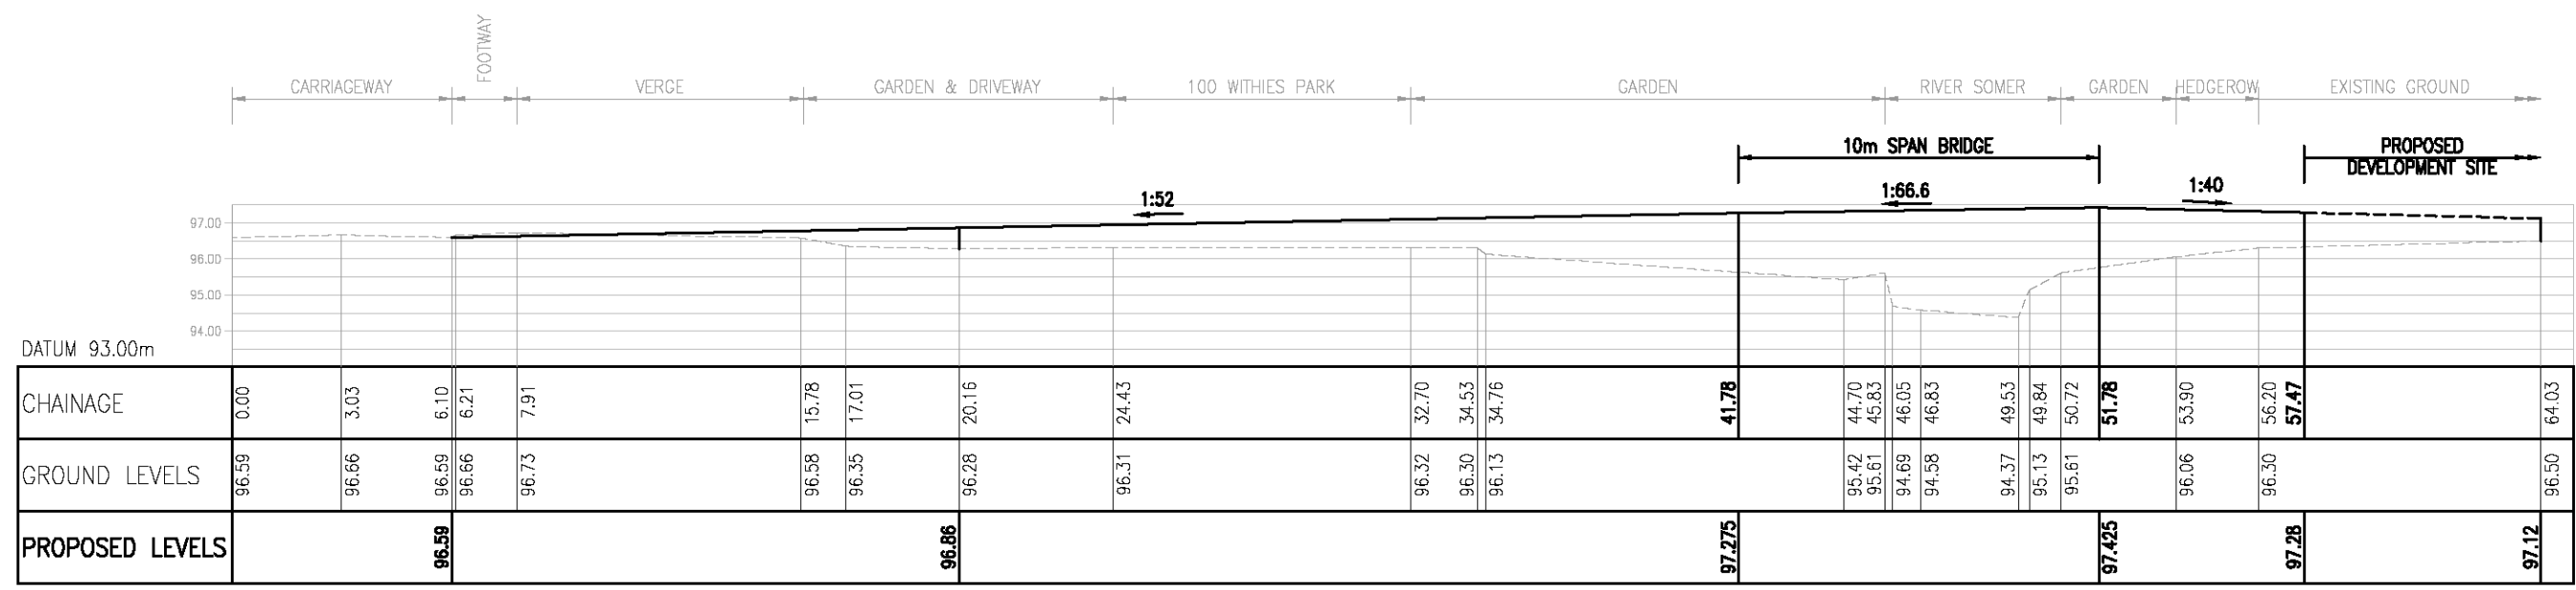


A	PROPOSED BRIDGE LEVELS RAISED	JR	PJM	PJM	02/10
REV		DR	CH	PA	DATE

LAND OFF CAUTLETTS CLOSE  
MIDSOMER NORTON

PROPOSED LONGSECTION  
ACCESS THROUGH 100 WITHIES PARK

DRAWN BY	CHECKED BY	PASSED BY	DATE	SCALES @ A3 SIZE	ISSUE STATUS
JR	PJM	PJM	02/10	1:200	PRELIMINARY

DAVID WILSON HOMES



KEY TRANSPORT CONSULTANTS LTD  
26 BERKELEY SQUARE  
BRISTOL  
BS8 1HP  
Tel : 0117 920 9430  
E-mail : info@key-transport.com

DRAWING NUMBER	REV.
0215-009	A