




H2010M  
 1:100 Scale Bar  
 0 1 2 3 4 5 6 7 8 9 10 15  
 1:100 Scale Bar Units: Metres

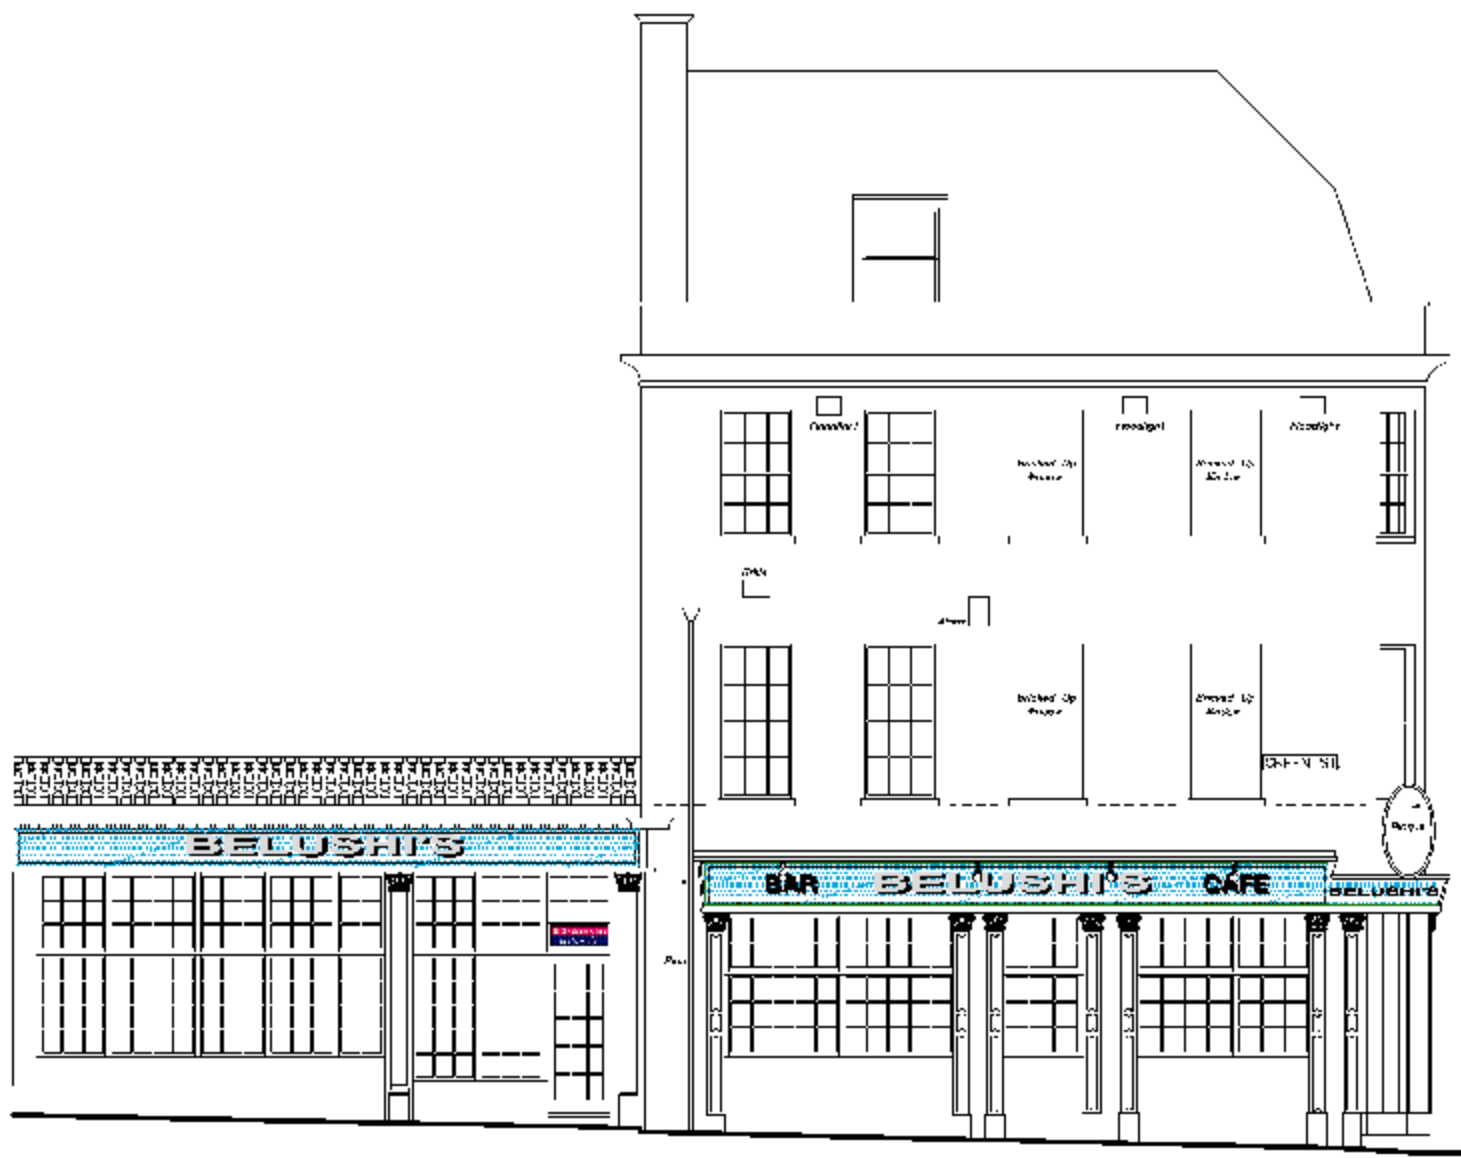

Broad Street Elevation 1:100



Green Street Elevation 1:100

1:100  
 Beds and Bars - Belushi's  
 9 Green Street  
 Bath  
 Somerset  
 Bath

External Alterations  
 Existing  
 Elevations


1:100 Scale Bar

Aug '12

SB'S

111

3020/01

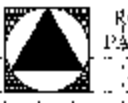

ROGER LOY  
 PARTNERSHIP  
 ARCHITECTS  
 111  
 Bath

