


NOTE THE PROPERTY OF THIS DRAWING AND DESIGN IS VESTED IN KEY TRANSPORT CONSULTANTS LIMITED AND MUST NOT BE COPIED OR REPRODUCED IN ANY WAY WITHOUT THEIR WRITTEN CONSENT

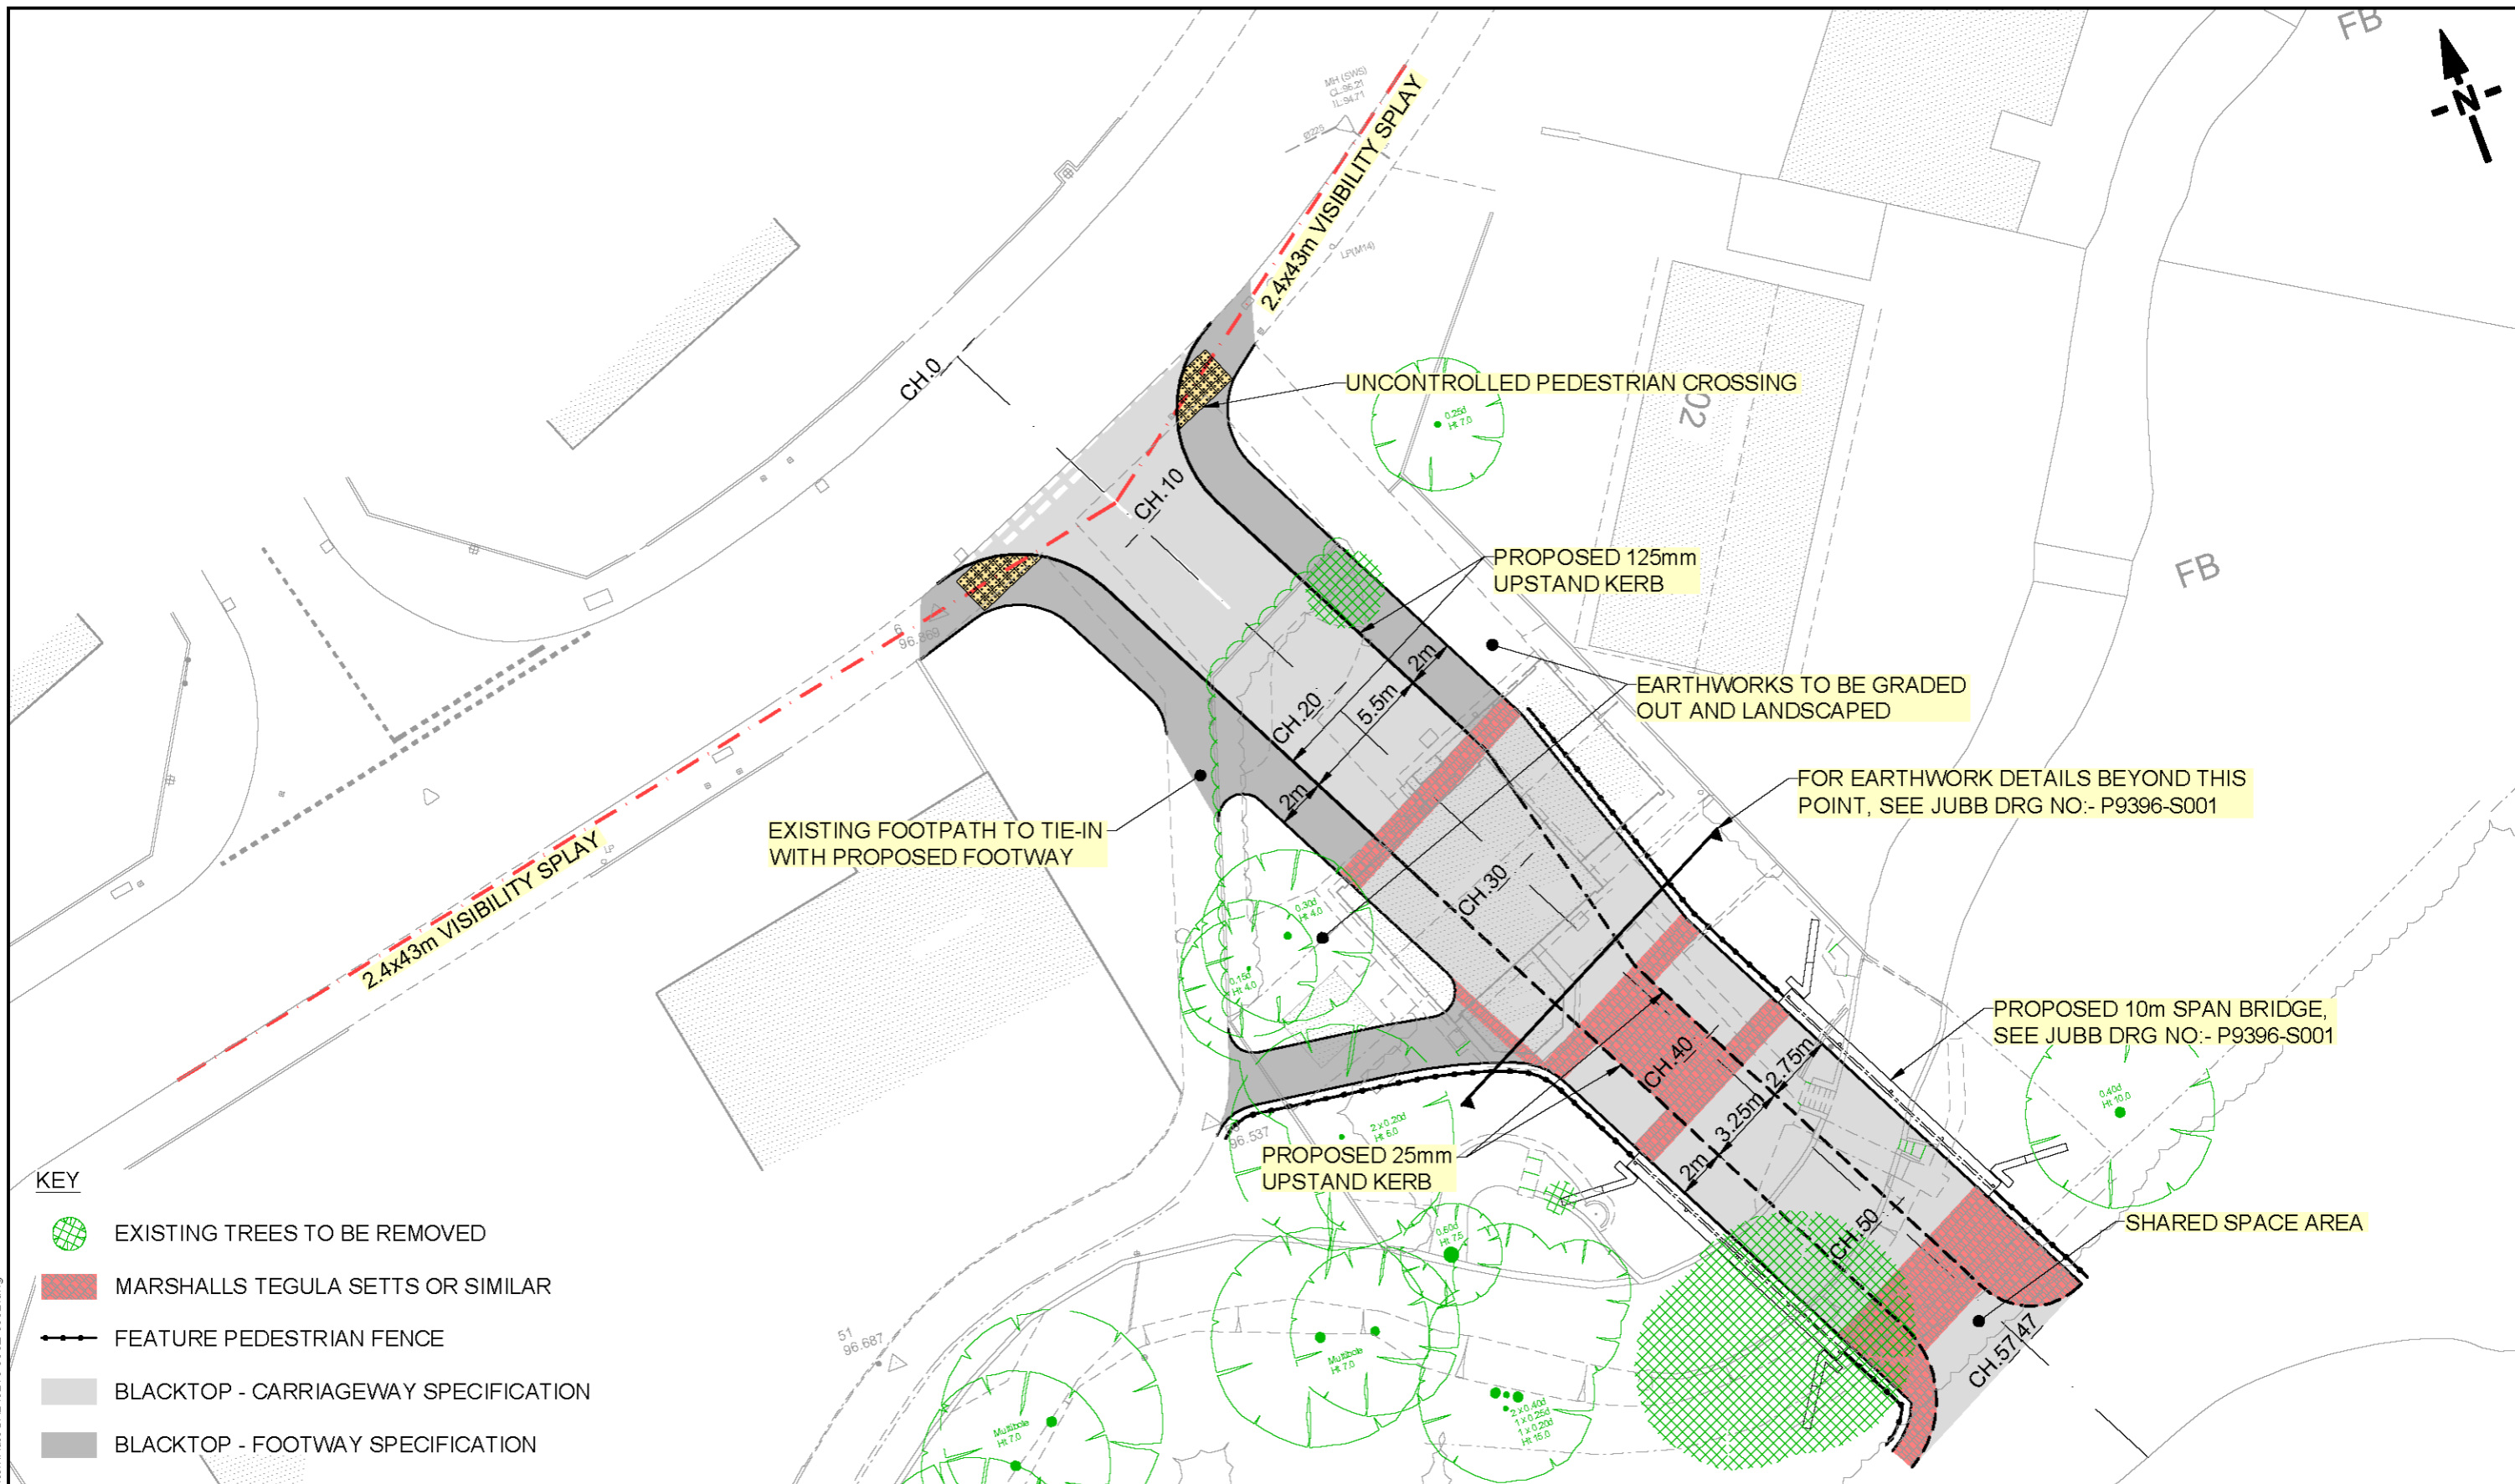

- KEY**
- EXISTING TREES TO BE REMOVED
  - MARSHALLS TEGULA SETTS OR SIMILAR
  - FEATURE PEDESTRIAN FENCE
  - BLACKTOP - CARRIAGEWAY SPECIFICATION
  - BLACKTOP - FOOTWAY SPECIFICATION

E	MINOR CHANGES	DRT	PJM	PJM	11/10
D	WHITE LINING & CARRIAGEWAY CONSTRUCTION AMENDED	JR	PJM	PJM	02/10
C	BRIDGE & SHARED SURFACE DETAILS ADDED	JR	PJM	PJM	02/10
B	BRIDGE LENGTH AMENDED	JR	PJM	PJM	02/10
A	MINOR AMENDMENTS	JR	PJM	PJM	02/10
REV		DR	CH	PA	DATE

<b>LAND OFF WITHIES PARK MIDSOMER NORTON</b>					
<b>ACCESS THROUGH 100 WITHIES PARK</b>					
DRAWN BY	CHECKED BY	PASSED BY	DATE	SCALES @ A3 SIZE	ISSUE STATUS
JR	PJM	PJM	02/10	1:250	PRELIMINARY

<b>DAVID WILSON HOMES</b>	
<b>KEY TRANSPORT CONSULTANTS LTD</b> 26 BERKELEY SQUARE BRISTOL BS8 1HP Tel : 0117 920 9430 E-mail : info@key-transport.com	
DRAWING NUMBER	REV.
0215-008	E