


CAD FILE NAME : F:\DATA\Jobs\0215 Midsomer Norton\AutoCAD\0215008E-009B.dwg
 NOTE THE PROPERTY OF THIS DRAWING AND DESIGN IS VESTED IN KEY TRANSPORT CONSULTANTS LIMITED AND MUST NOT BE COPIED OR REPRODUCED IN ANY WAY WITHOUT THEIR WRITTEN CONSENT

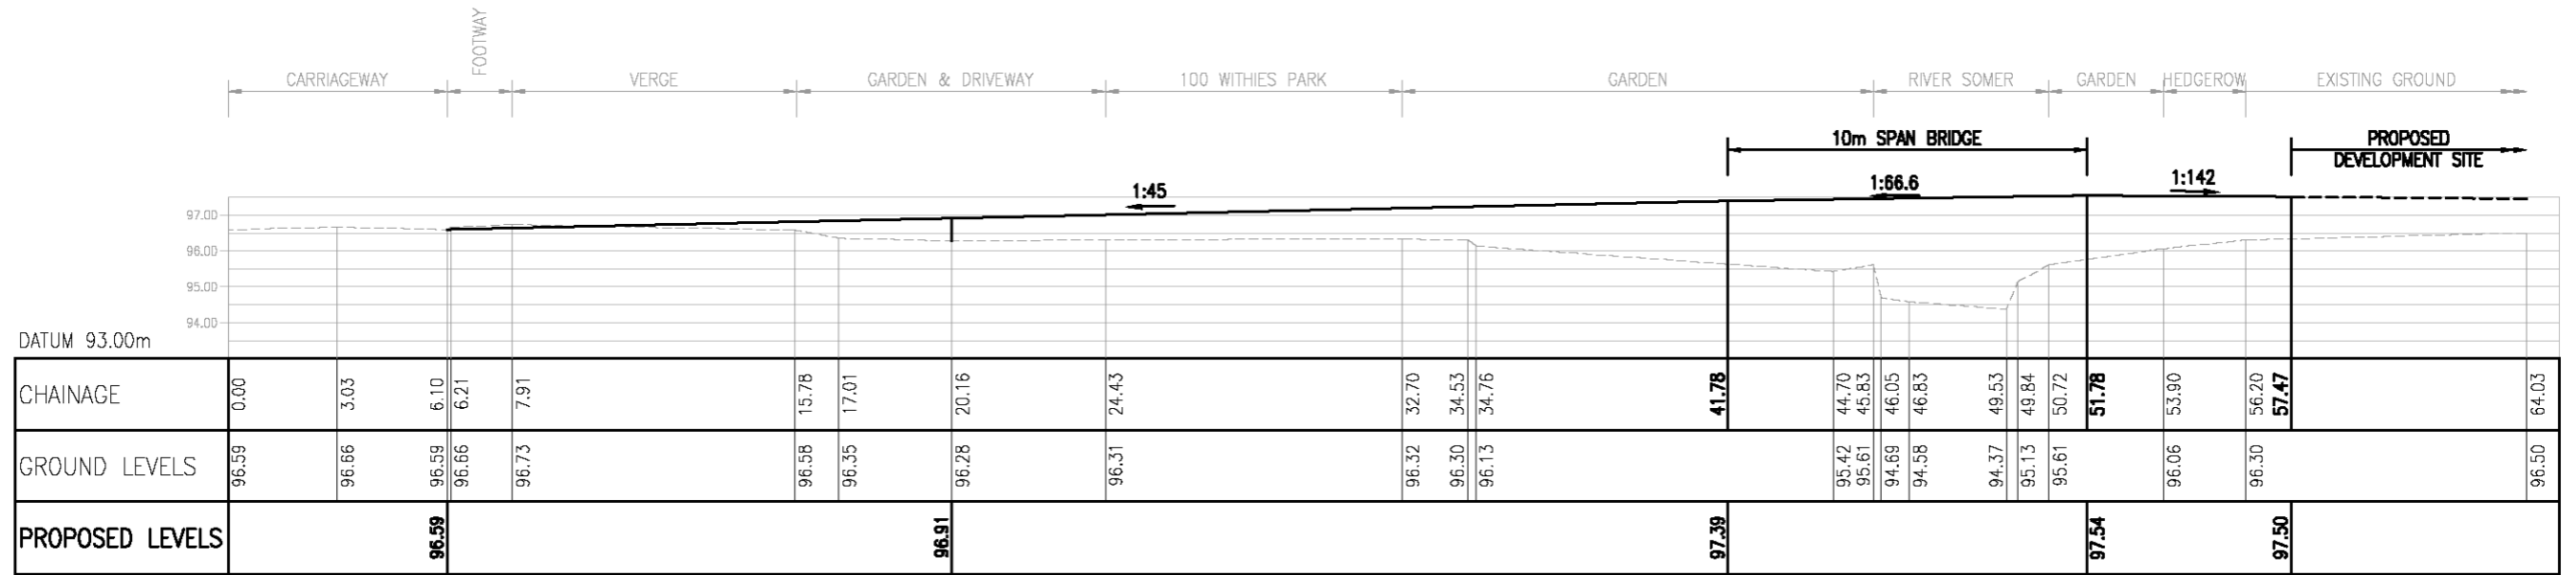

LEVELS SUBJECT TO DETAILED DESIGN

B	PROPOSED BRIDGE LEVELS RAISED	DRT	PJM	PJM	11/10
A	PROPOSED BRIDGE LEVELS RAISED	JR	PJM	PJM	02/10
REV		DR	CH	PA	DATE

LAND OFF WITHIES PARK
 MIDSOMER NORTON
 PROPOSED LONGSECTION
 ACCESS THROUGH 100 WITHIES PARK

DAVID WILSON HOMES



KEY TRANSPORT CONSULTANTS LTD
 26 BERKELEY SQUARE
 BRISTOL
 BS8 1HP
 Tel : 0117 920 9430
 E-mail : info@key-transport.com

DRAWN BY	CHECKED BY	PASSED BY	DATE	SCALES @ A3 SIZE	ISSUE STATUS
JR	PJM	PJM	02/10	1:200	PRELIMINARY

DRAWING NUMBER	REV.
0215-009	B