


Oaktree Environmental Ltd
Waste Management and Environmental Consultants
 Unit 5, Oasis Park, Road One
 Winsford Industrial Estate
 Winsford, Cheshire CW7 3RY
 Tel: 01606 558833 Fax: 01606 861182
 E-mail: sales@oaktree-environmental.co.uk

Title: CELL CONSTRUCTION SCHEMATIC	
Drawing No: 2055/126/10	
Client: Larry Edmunds	
Site: Stowey Quarry, Stowey Road, Cameley	
NGR:	
Date: 6 January 2011	Printed At: A3
Scale: Not to Scale	
Revision: A	Drawn By: RS Checked:

Notes:
 Drawing is a schematic and for indication only.
 Full technical details will be determined with the Environment Agency during Environmental Permitting application phase.

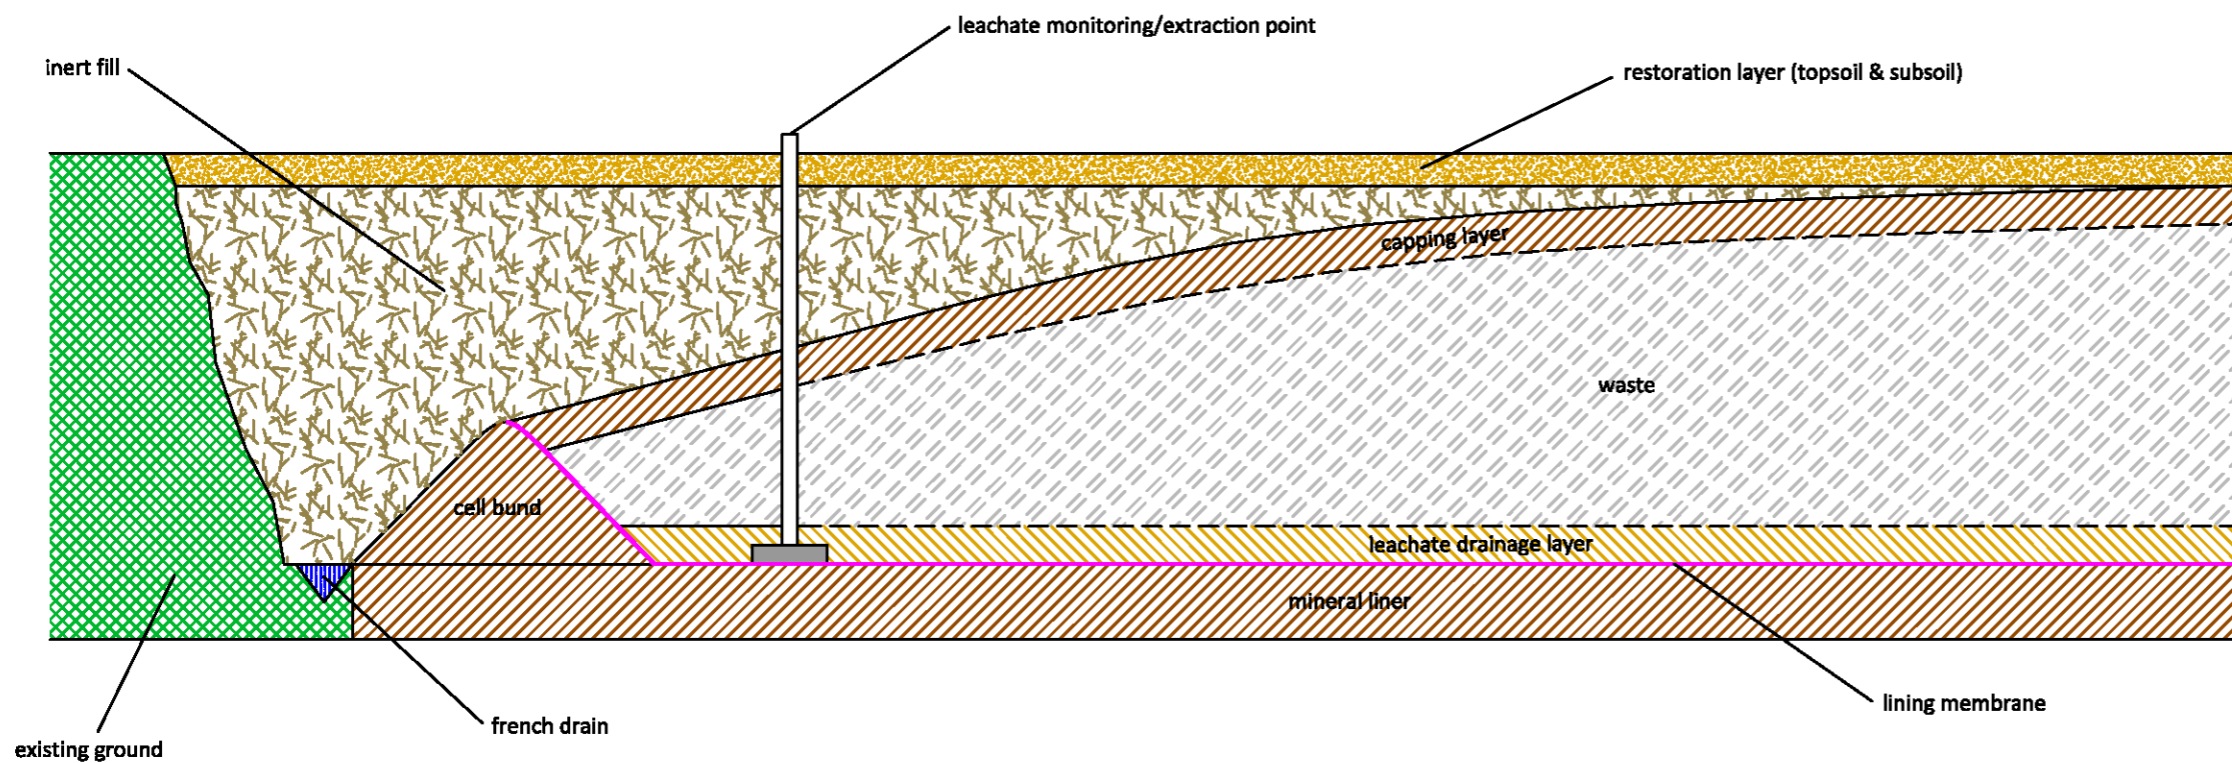

Revision Details:		
Rev:	Description:	Date:
-	Planning application submission	08/12/10
A	LPA comments	06/01/11