


**Oaktree Environmental Ltd**  
**Waste Management and Environmental Consultants**  
 Unit 5, Oasis Park, Road One  
 Winsford Industrial Estate  
 Winsford, Cheshire CW7 3RY  
 Tel: 01606 558833 Fax: 01606 861182  
 E-mail: sales@oaktree-environmental.co.uk

Title: <b>CELL CONSTRUCTION SCHEMATIC</b>	
Drawing No: <b>2055/126/10</b>	
Client: <b>Larry Edmunds</b>	
Site: <b>Stowey Quarry, Stowey Road, Cameley</b>	
NGR:	
Date: <b>6 January 2011</b>	Printed At: <b>A3</b>
Scale: <b>Not to Scale</b>	
Revision: <b>A</b>	Drawn By: <b>RS</b> Checked:

**Notes:**  
 Drawing is a schematic and for indication only.  
 Full technical details will be determined with the Environment Agency during Environmental Permitting application phase.

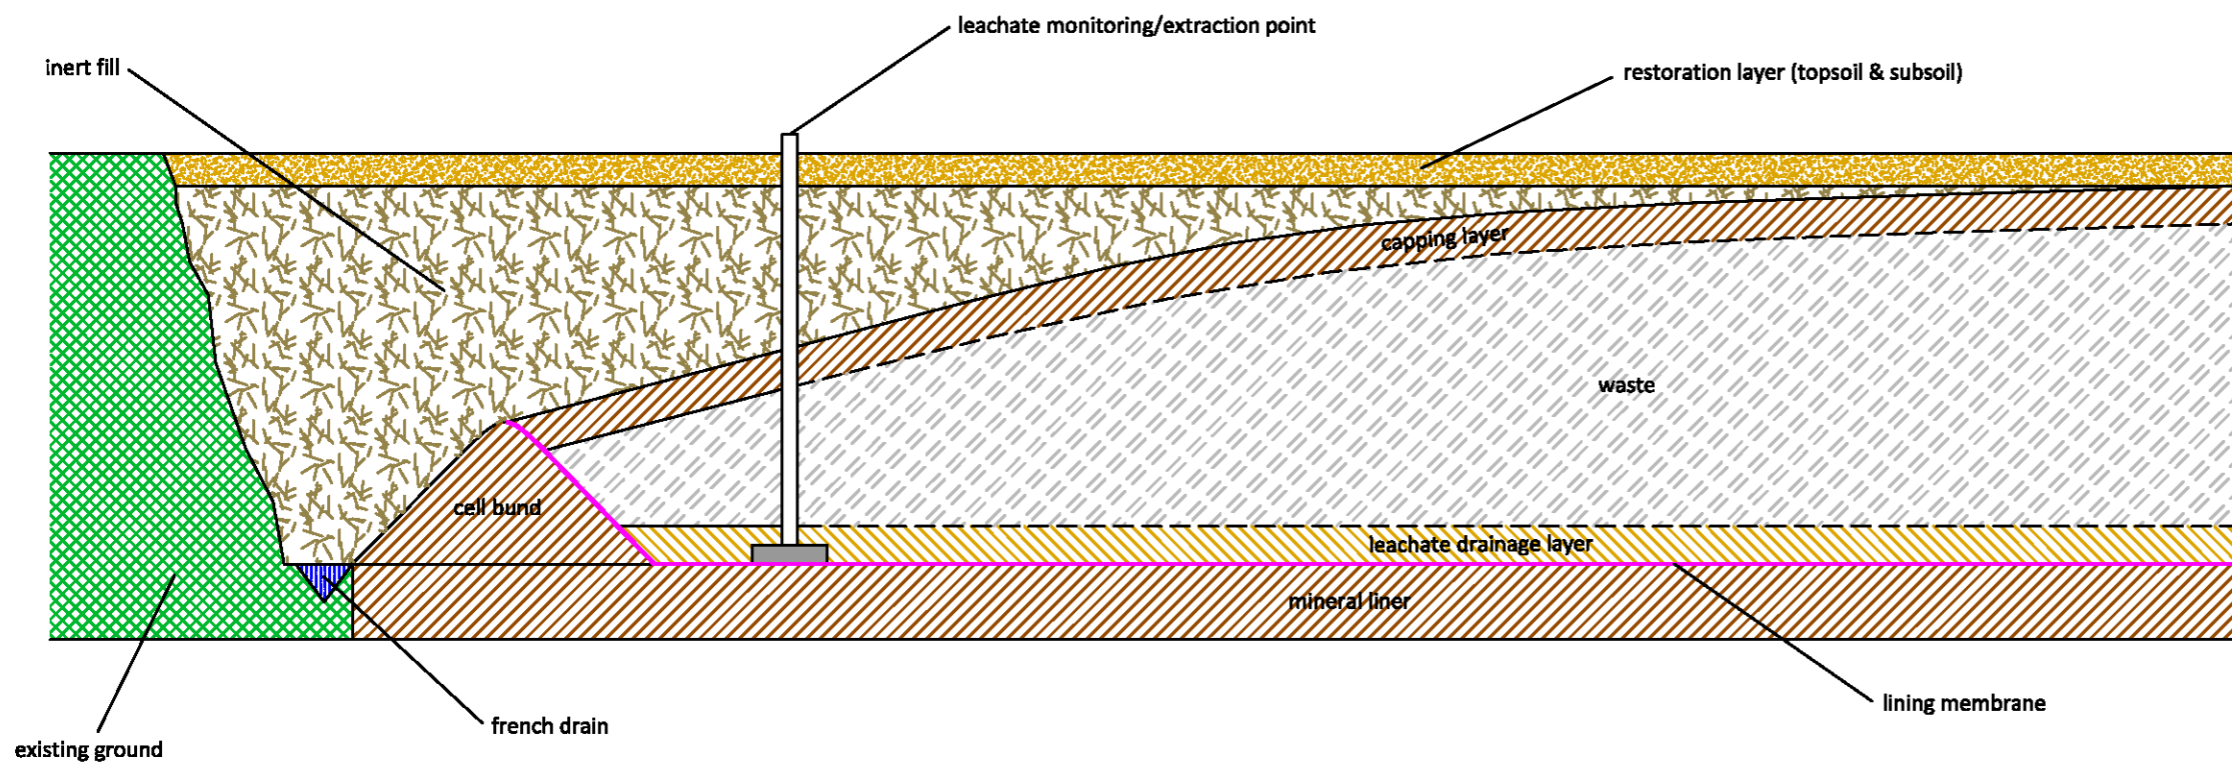

Revision Details:		
Rev:	Description:	Date:
-	Planning application submission	08/12/10
A	LPA comments	06/01/11