


PICKFORDS OUTLINE + 37510

PICKFORDS OUTLINE + 37510

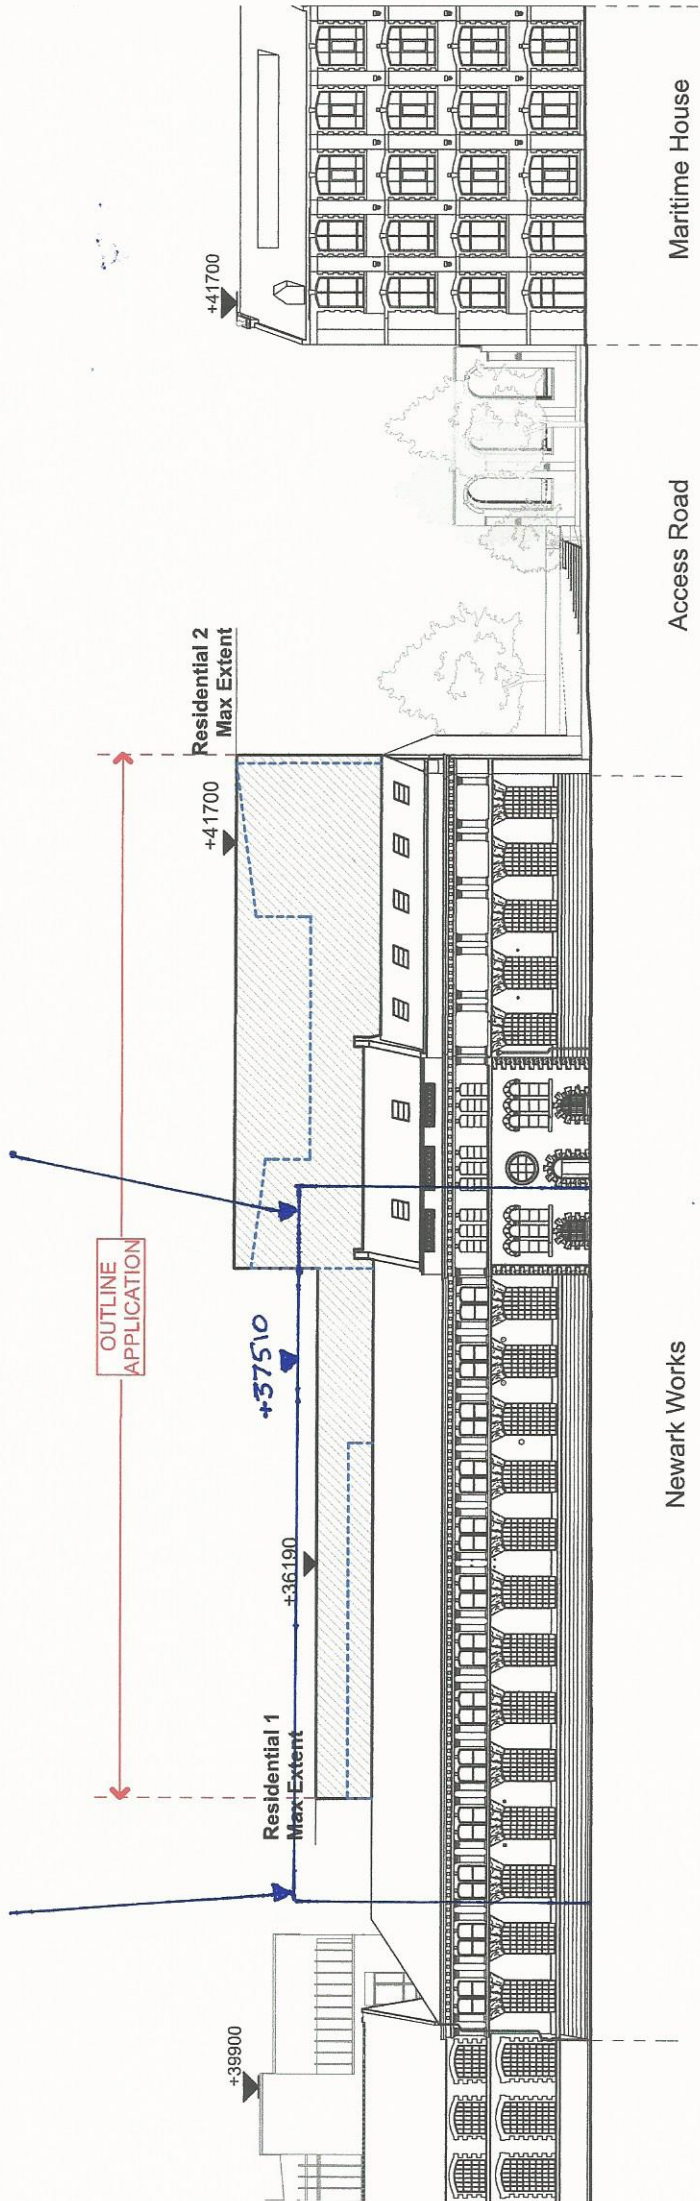

VIEW FROM SOUTH SIDE (LOWER BRISTOL ROAD).