

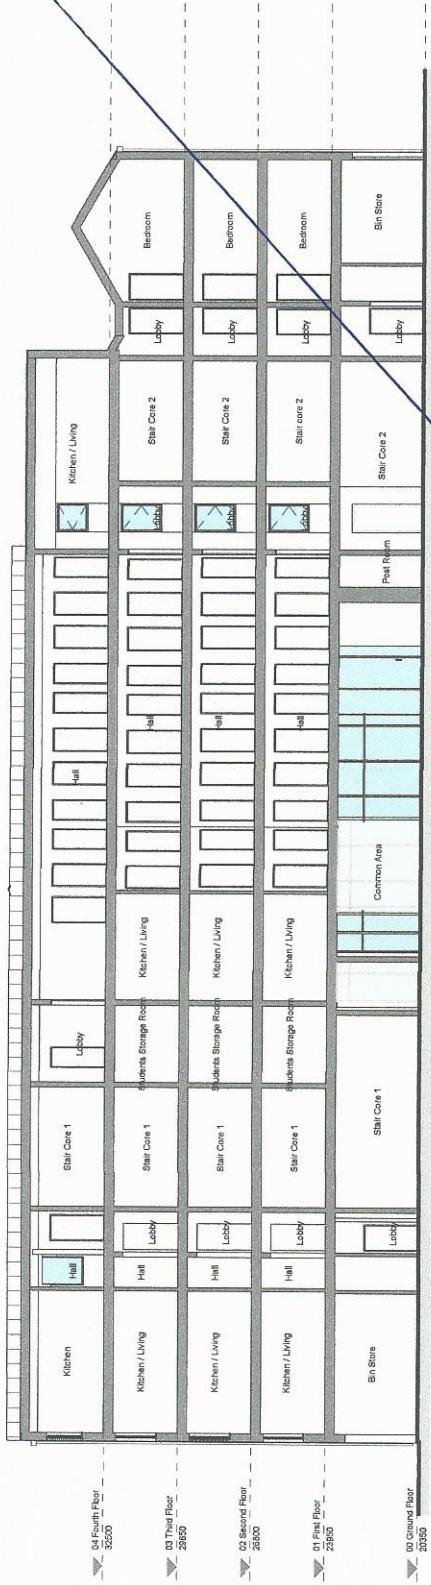



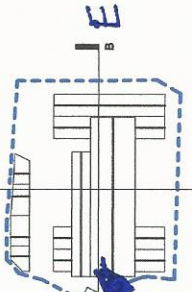

Section BB
1:100

GROUND FLOOR TO MAX HEIGHT +17160 EQUIVALENT TO 6 STORY
 RIDGE HEIGHT +37510 → 5TH STORY BEDROOMS 5 METRE HEIGHT

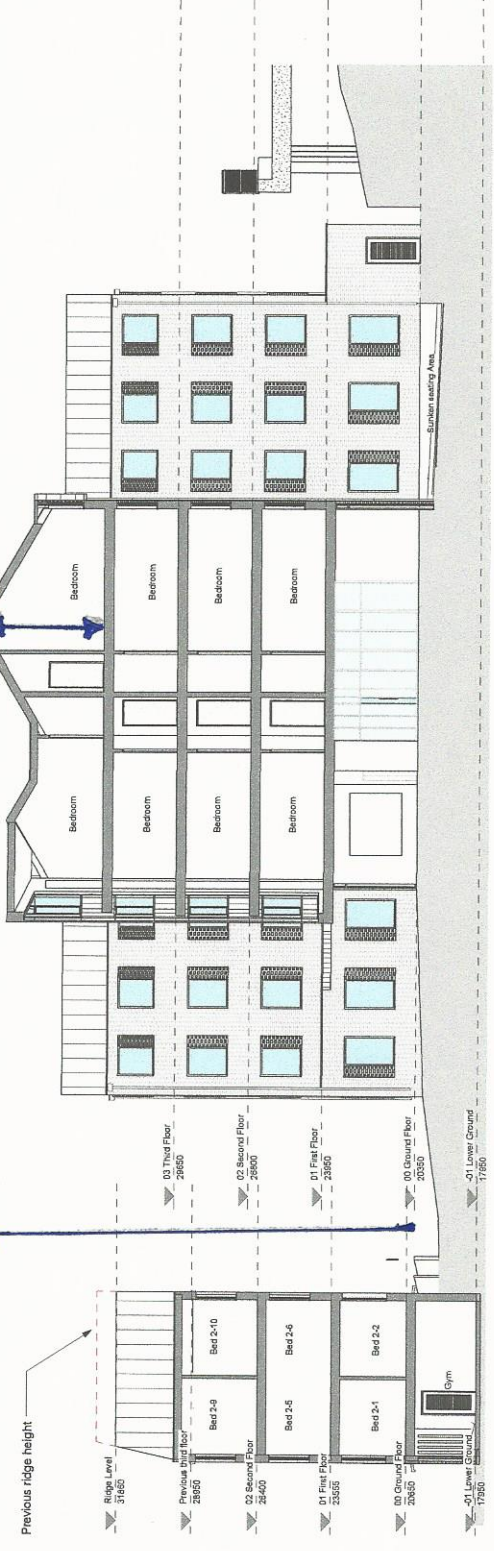

Section AA
1:100


 ARCHITECT: STRIDE TREGLOWN
 80554 Lower Bristol Road

STRIDE TREGLOWN
 ARCHITECTS

GA Sections - AA & BB

SCALE: As Indicated @ A1

PROJECT: 80554-STL-XX-ZZ-DR-A-ZZZ-03001