



KEY PLAN  
SCALE 1:2000

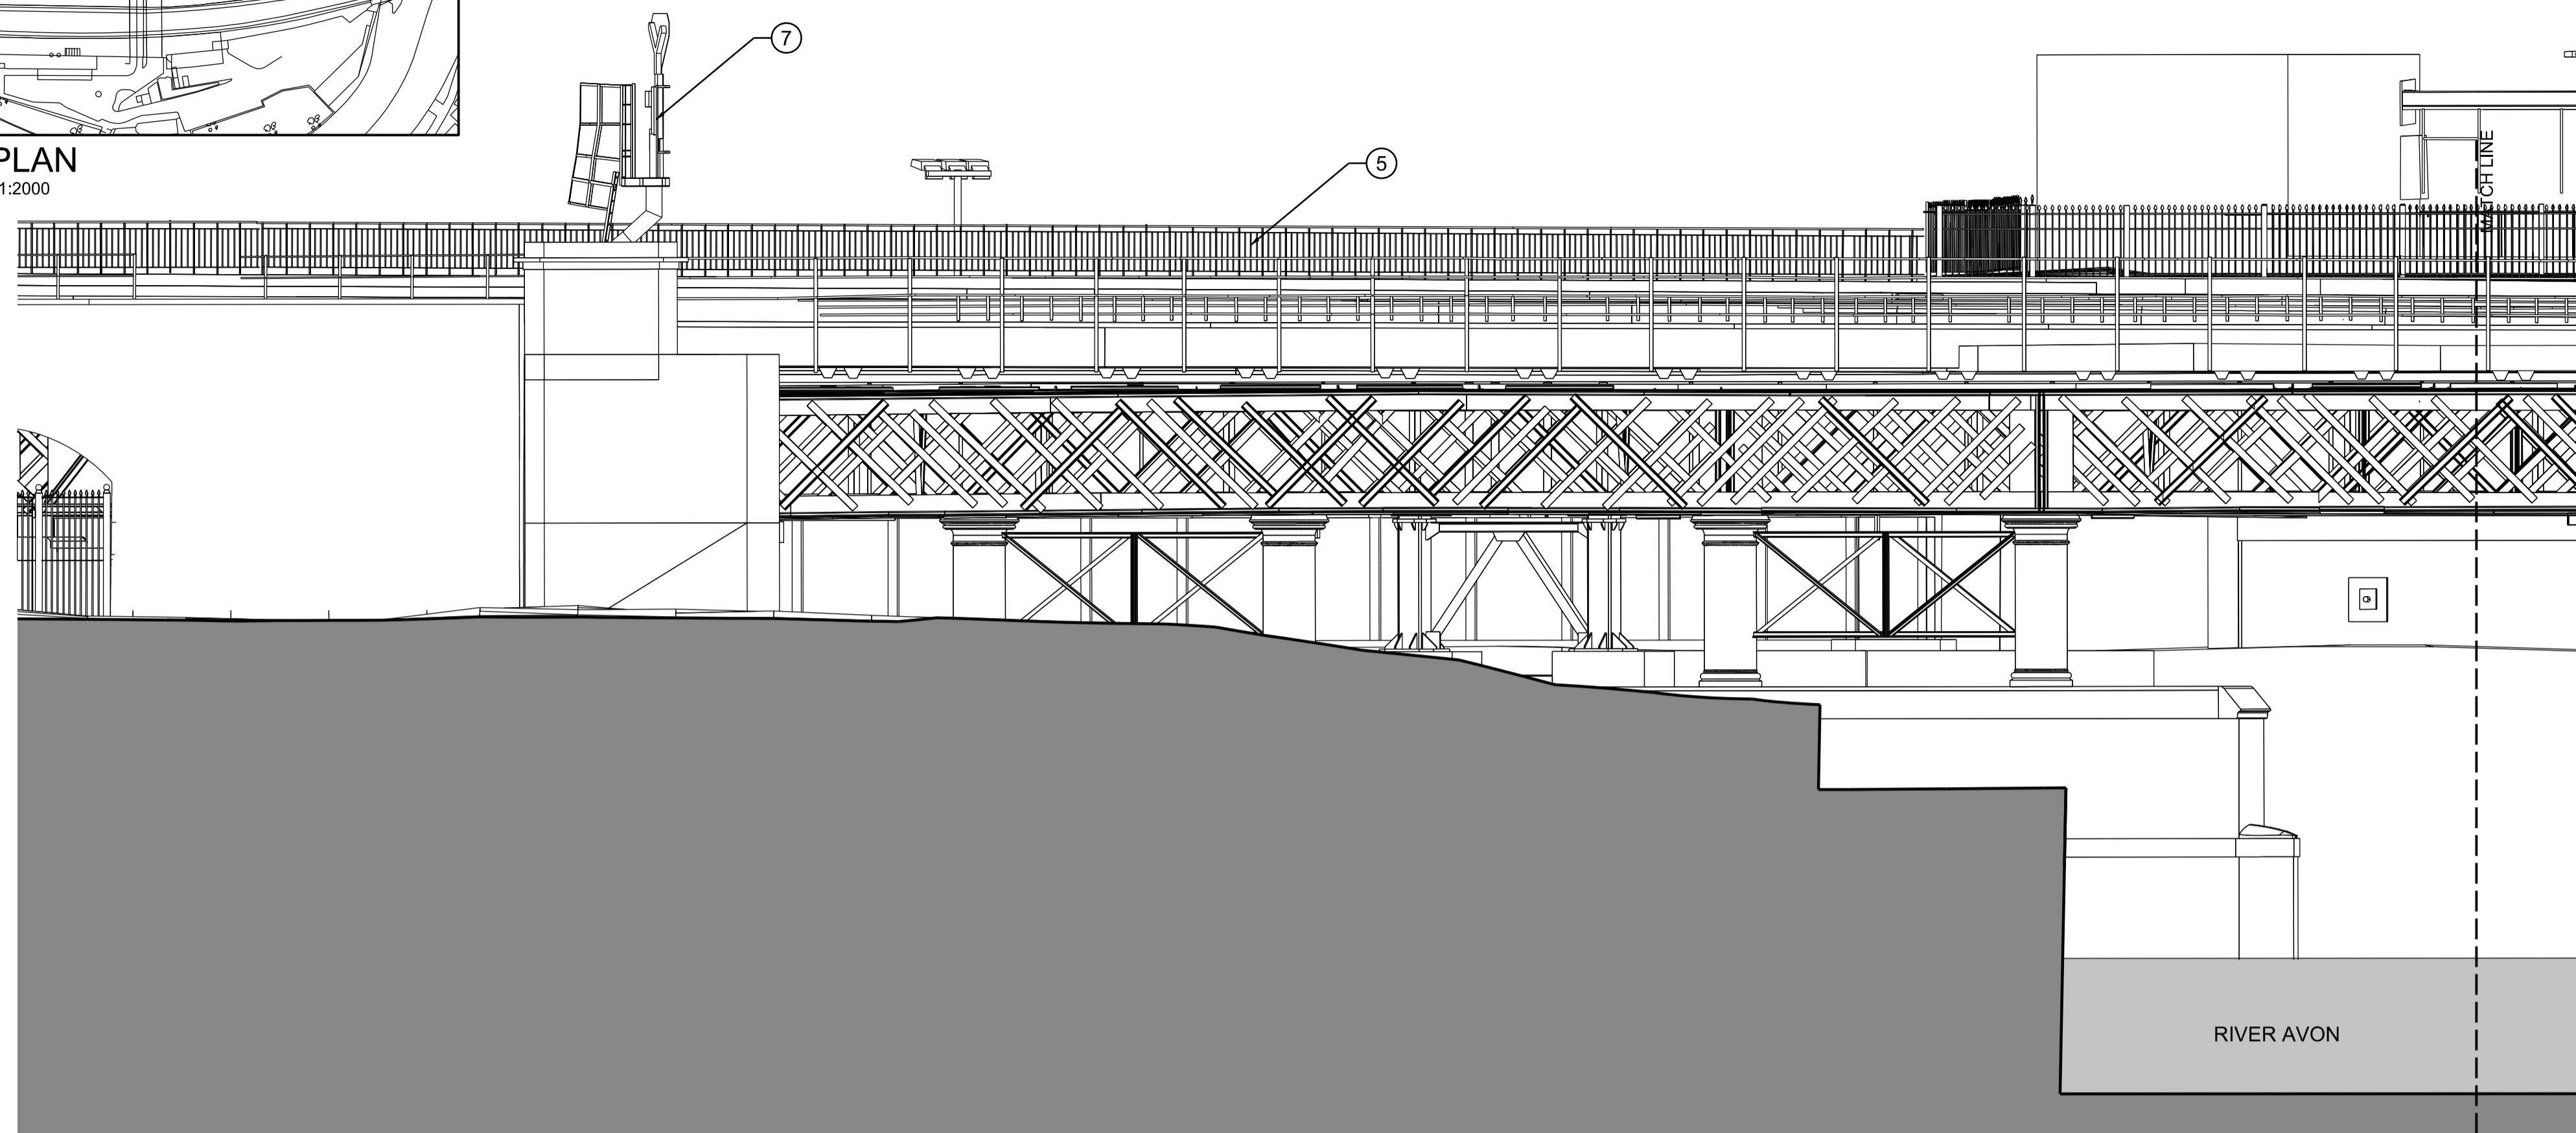


ELEVATION 1

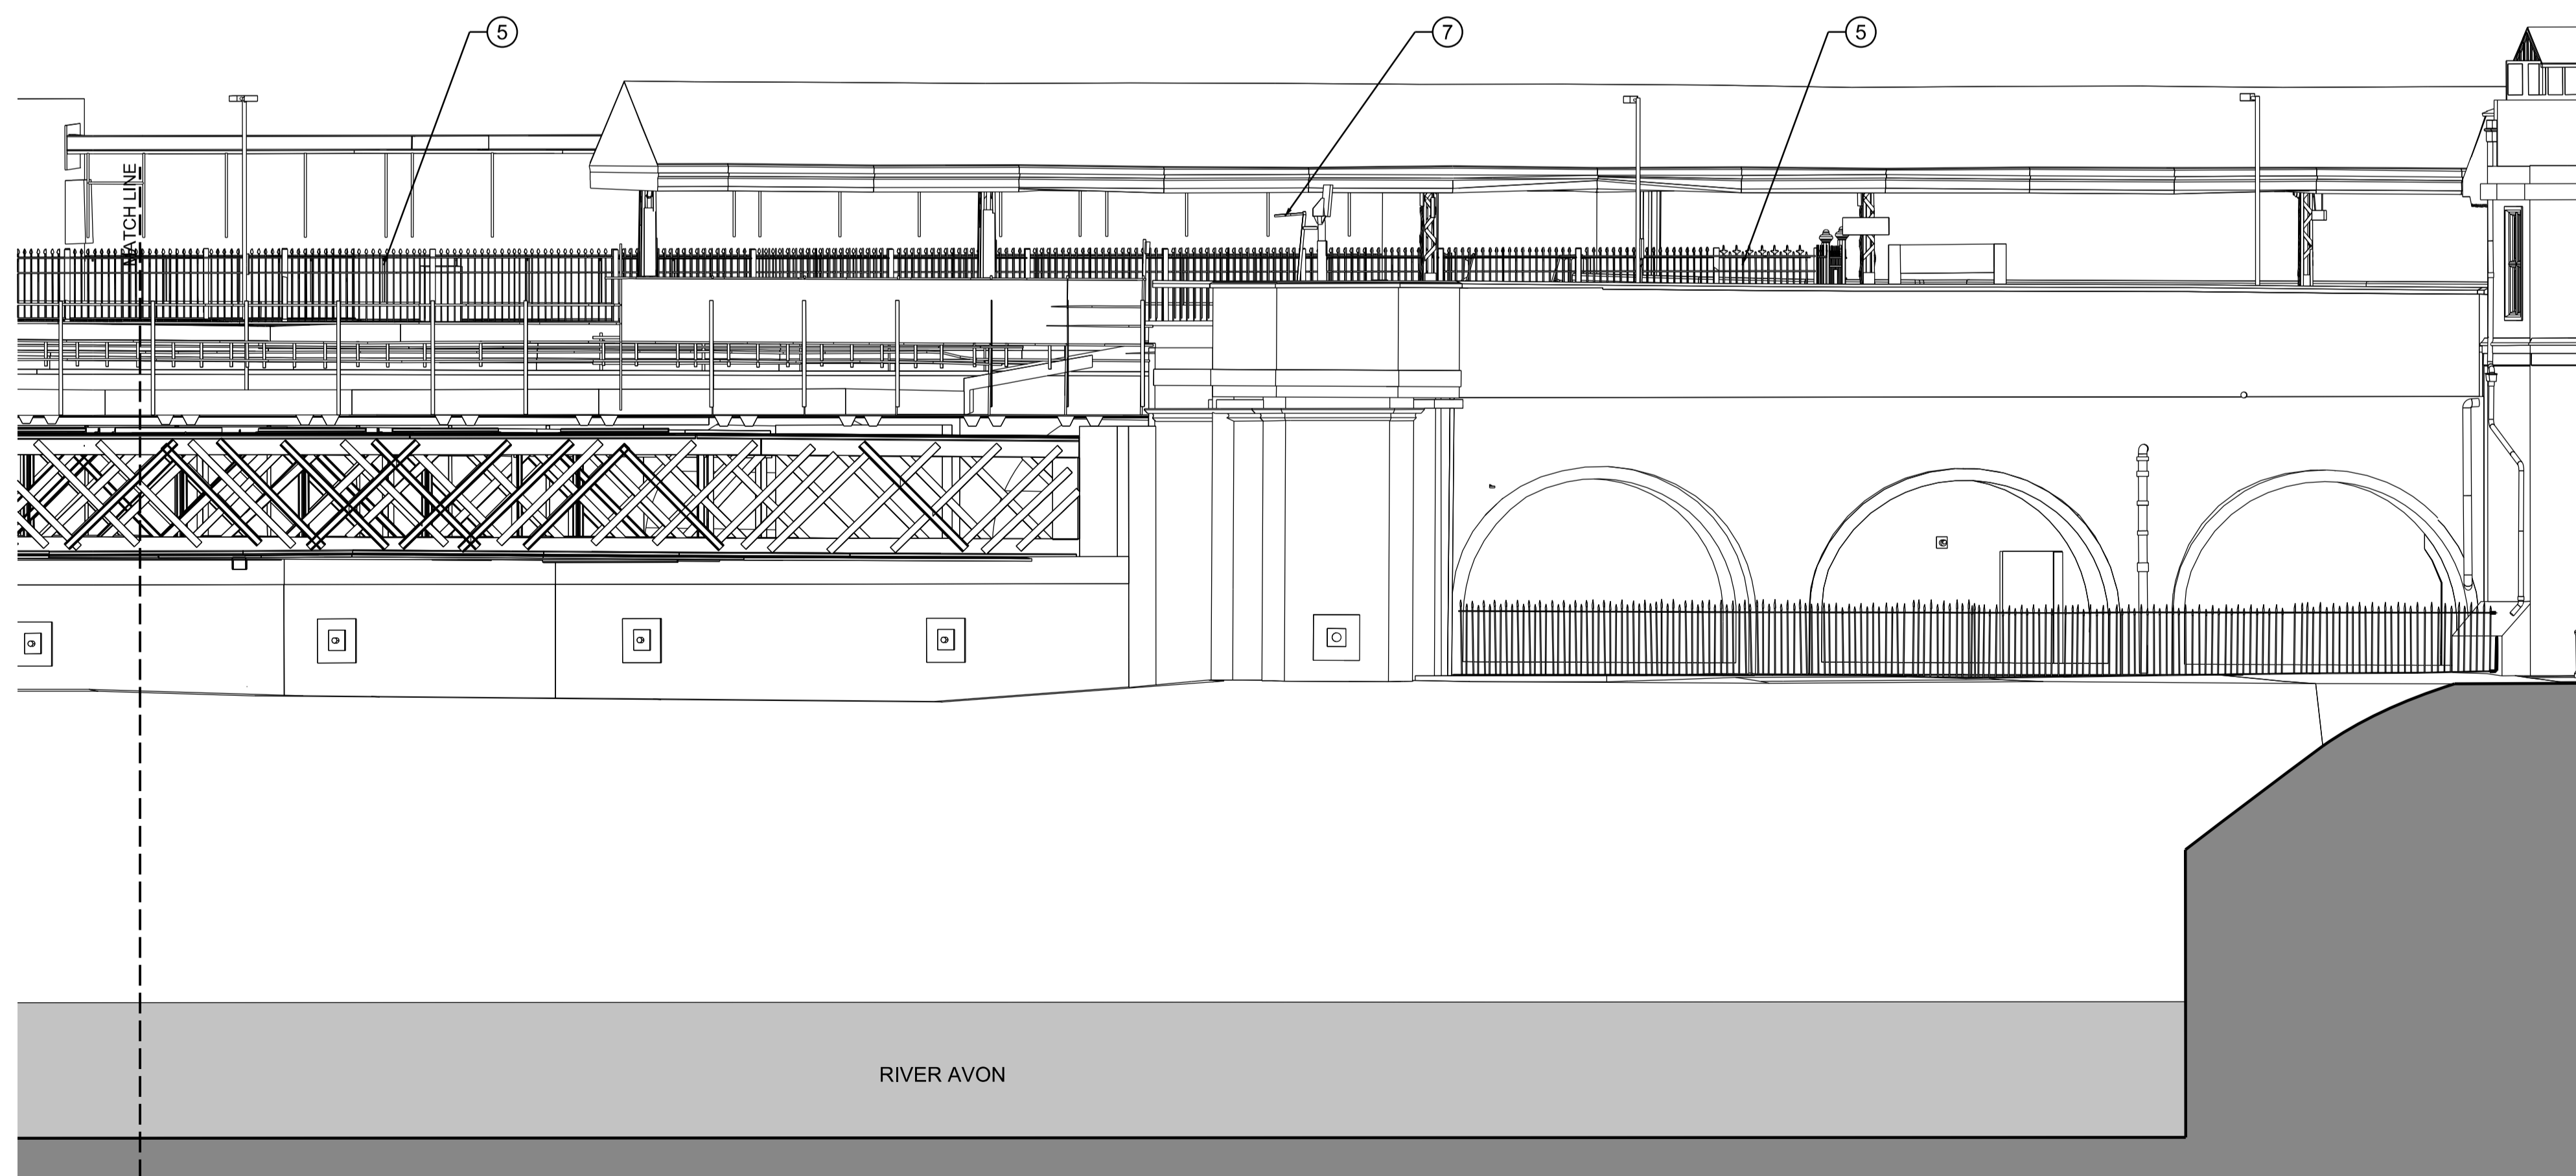

ELEVATION 2

- Legend/Notes
1. ALL DIMENSIONS ARE IN MILLIMETRES UNLESS NOTED OTHERWISE.
  2. ALL LEVELS ARE INDICATIVELY IN METRES ABOVE ORDNANCE DATUM.

- NOTES:
- 1 - EXISTING CANOPY.
  - 2 - AUTOMATIC TICKET BARRIERS.
  - 3 - EXISTING TIMBER BALUSTRADE.
  - 4 - EXISTING BENCH.
  - 5 - EXISTING METAL RAILINGS.
  - 6 - EXISTING CUTWATER
  - 7 - EXISTING SIGNAL EQUIPMENT
  - 8 - EXISTING BICYCLE STANDS
  - 9 - EXISTING STONE WALL
  - 10 - EXISTING SIGNAGE
  - 11 - EXISTING VEGETATION
  - 12 - VEHICLE ACCESS THROUGH ARCH
  - 13 - PEDESTRIAN ACCESS THROUGH ARCH
  - 14 - EXISTING LIGHTING / CCTV / PA COLUMN

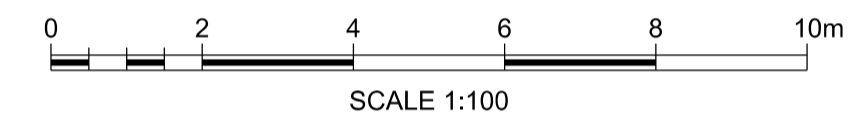

Rev	Date	Description of Revisions	Drawn	Chkd	Appr
A01	28/9/16	ISSUED FOR REVIEW		TP	AP HS
Status					Suitability
					S3

FIT FOR IDR REVIEW



Project  
**GREAT WESTERN  
ROUTE MODERNISATION  
BATH CORRIDOR STATIONS**

Drawing Title  
**BATH SPA STATION  
EXISTING SKEW BRIDGE  
SOUTH FACING ELEVATION**

Designed	H LINDSAY	Signed	Date	16/9/16
Drawn	T PRYMAS	Signed	Date	16/9/16
Checked	A POSTINGS	Signed	Date	16/9/16
Approved	H SIMPSON	Signed	Date	28/9/16
Scale(s)	1:100	ELR & Mileage	MLN1 106m 71ch	

Alternative Reference  
C115026  
Drawing Number  
W1082J-HCT-DRG-EAR-002134

Sheet  
1 of 1  
Revision