


KEY PLAN  
SCALE 1:2000

- Legend/Notes
1. ALL DIMENSIONS ARE IN MILLIMETRES UNLESS NOTED OTHERWISE.
  2. ALL LEVELS ARE INDICATIVELY IN METRES ABOVE ORDNANCE DATUM.
- NOTES:
- 1 - EXISTING CANOPY.
  - 2 - AUTOMATIC TICKET BARRIERS.
  - 3 - EXISTING TIMBER BALUSTRADE.
  - 4 - EXISTING BENCH.
  - 5 - EXISTING METAL RAILINGS.
  - 6 - EXISTING CUTWATER
  - 7 - EXISTING SIGNAL EQUIPMENT
  - 8 - EXISTING BICYCLE STANDS
  - 9 - EXISTING STONE WALL
  - 10 - EXISTING SIGNAGE
  - 11 - EXISTING VEGETATION
  - 12 - VEHICLE ACCESS THROUGH ARCH
  - 13 - PEDESTRIAN ACCESS THROUGH ARCH
  - 14 - EXISTING LIGHTING / CCTV / PA COLUMN

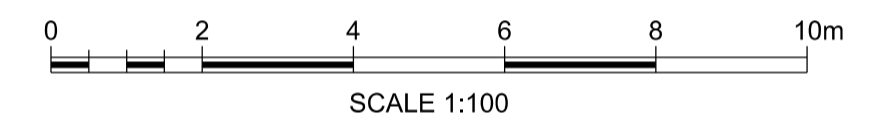

Rev	Date	Description of Revisions	Drawn	Chkd	Appr	Suitability	
A01	28/9/16	ISSUED FOR REVIEW			TP	AP	HS

FIT FOR IDR REVIEW




Project  
GREAT WESTERN  
ROUTE MODERNISATION  
BATH CORRIDOR STATIONS

Drawing Title  
BATH SPA STATION  
EXISTING PLATFORM 1  
ELEVATIONS  
SHEET 2


Designed	H LINDSAY	Signed		Date	16/9/16
Drawn	T PRYMAS	Signed		Date	16/9/16
Checked	A POSTINGS	Signed		Date	16/9/16
Approved	H SIMPSON	Signed		Date	28/9/16

Scale(s)	1:100	ELR & Mileage	MLN1 106	71
Alternative Reference	C115026	Sheet	2 of 3	
Drawing Number	W1082J-HCT-DRG-EAR-002142	Revision	A01	

W1082J-HCT-DRG-EAR-002142 A01

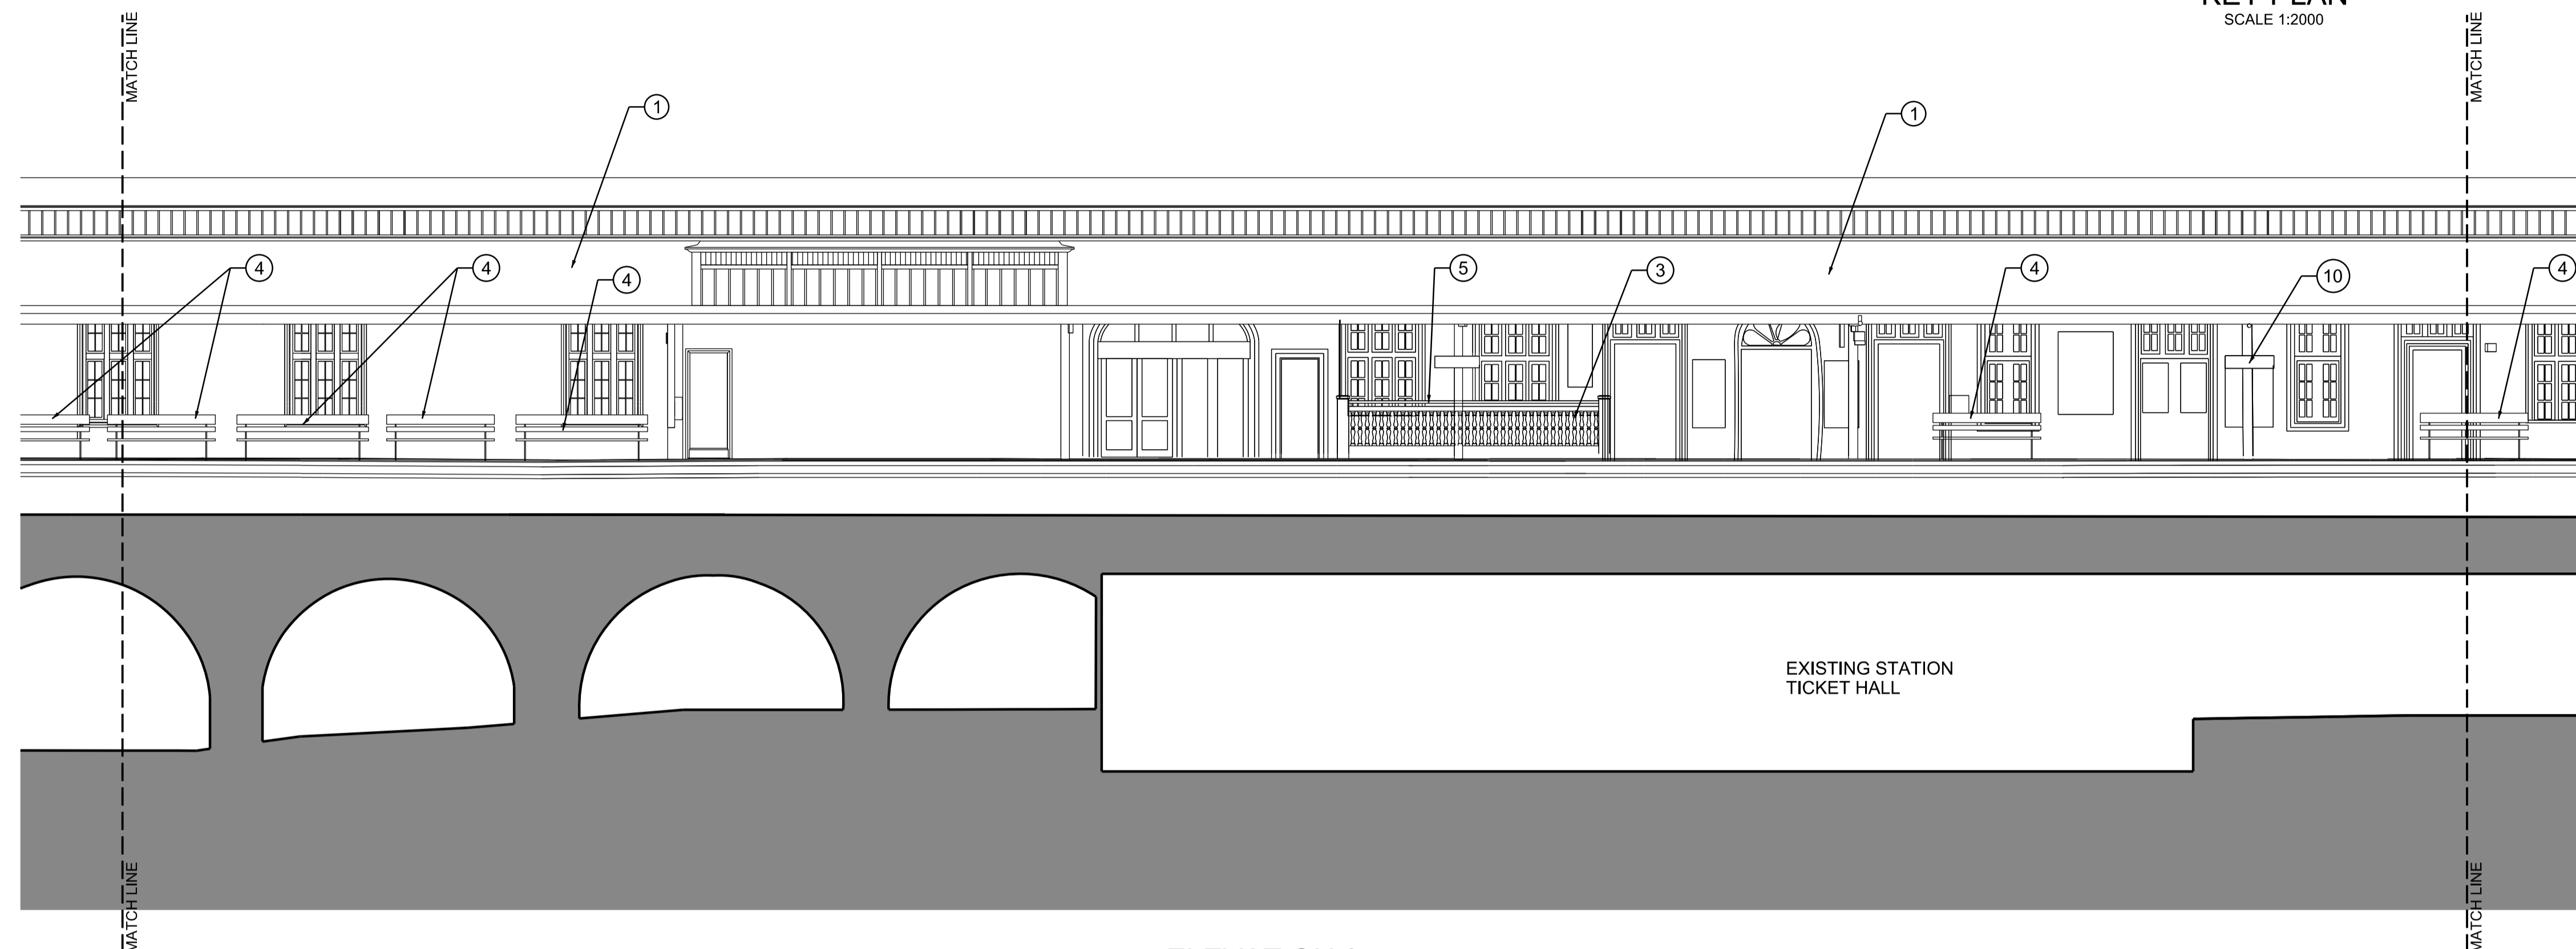

ELEVATION 3

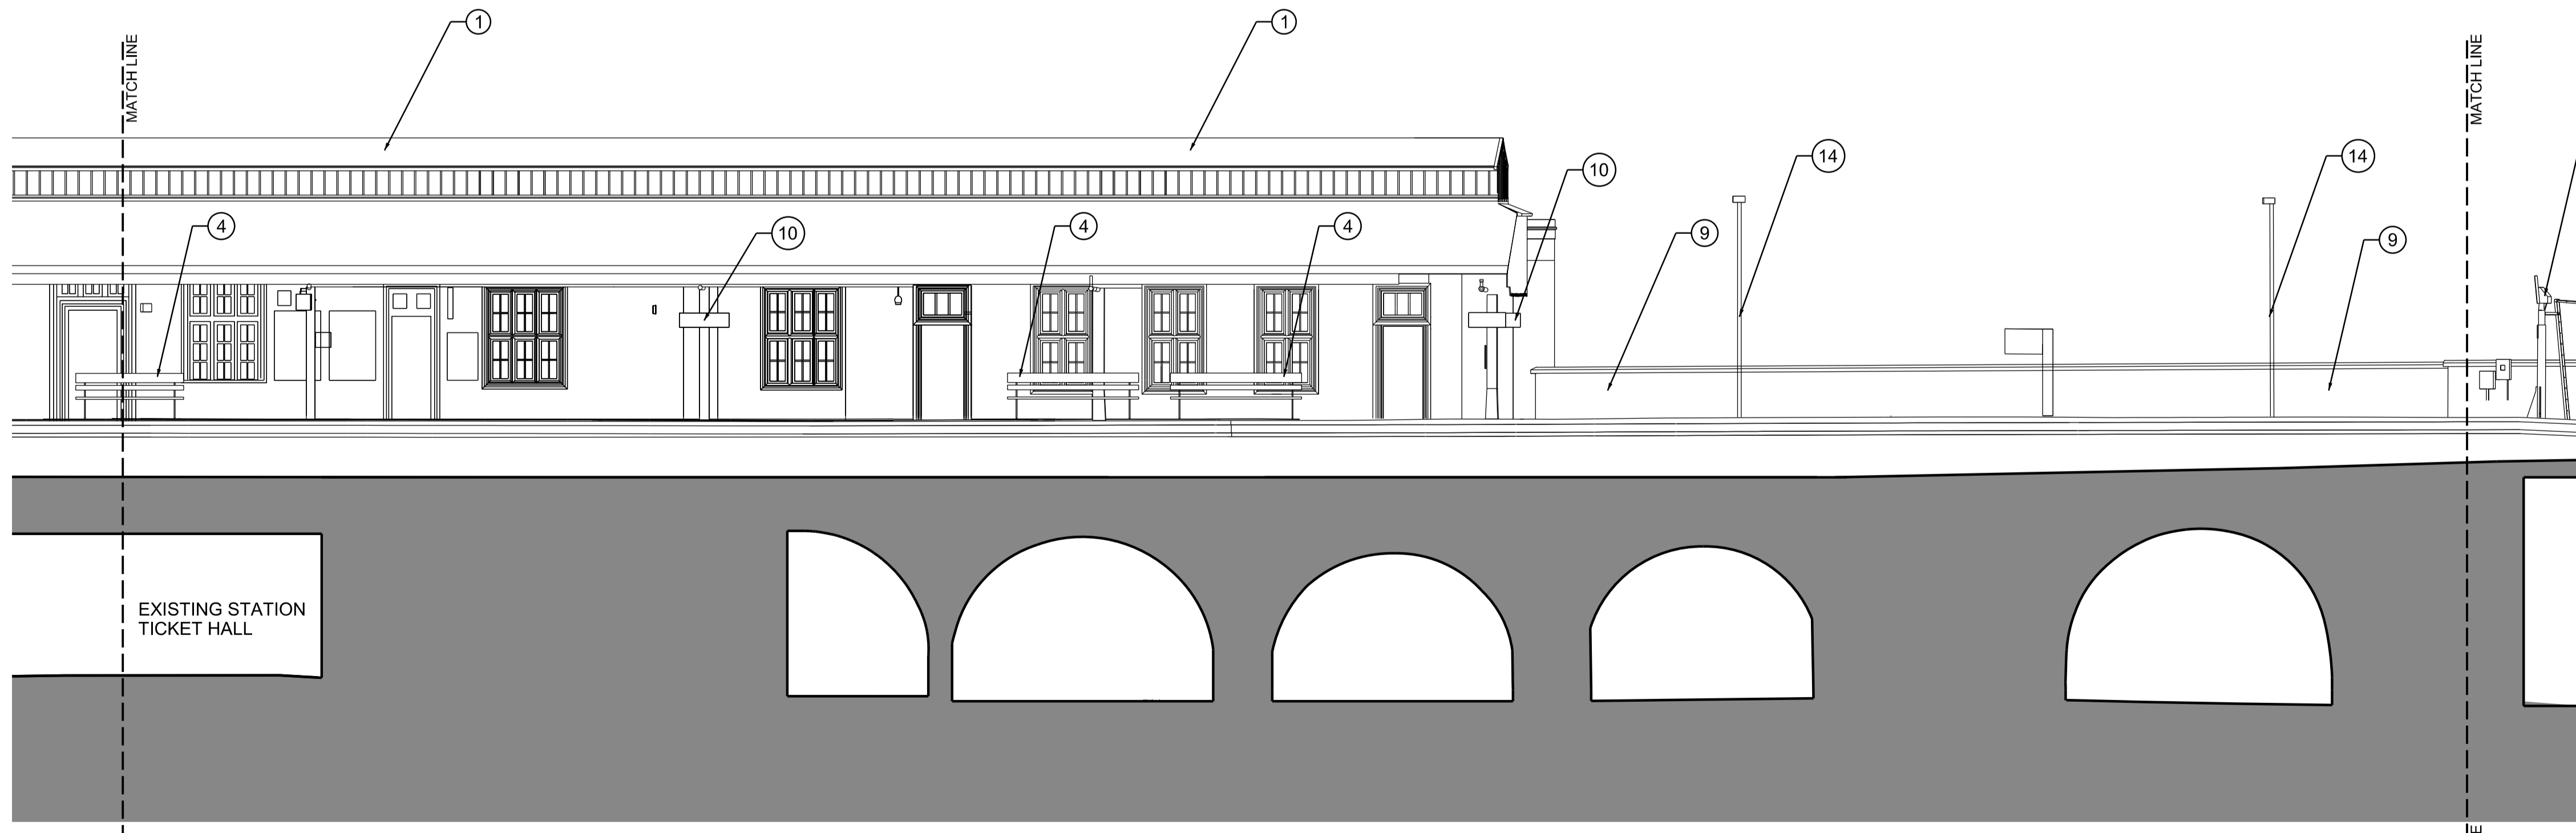

ELEVATION 4

FOR CONTINUATION REFER TO DRG No. W1082J-HCT-DRG-EAR-002141

FOR CONTINUATION REFER TO DRG No. W1082J-HCT-DRG-EAR-002143

OS map data reproduced by permission of Ordnance Survey on behalf of HMSO. © Crown copyright 2009. All rights reserved. Ordnance Survey licence number 0100040692