

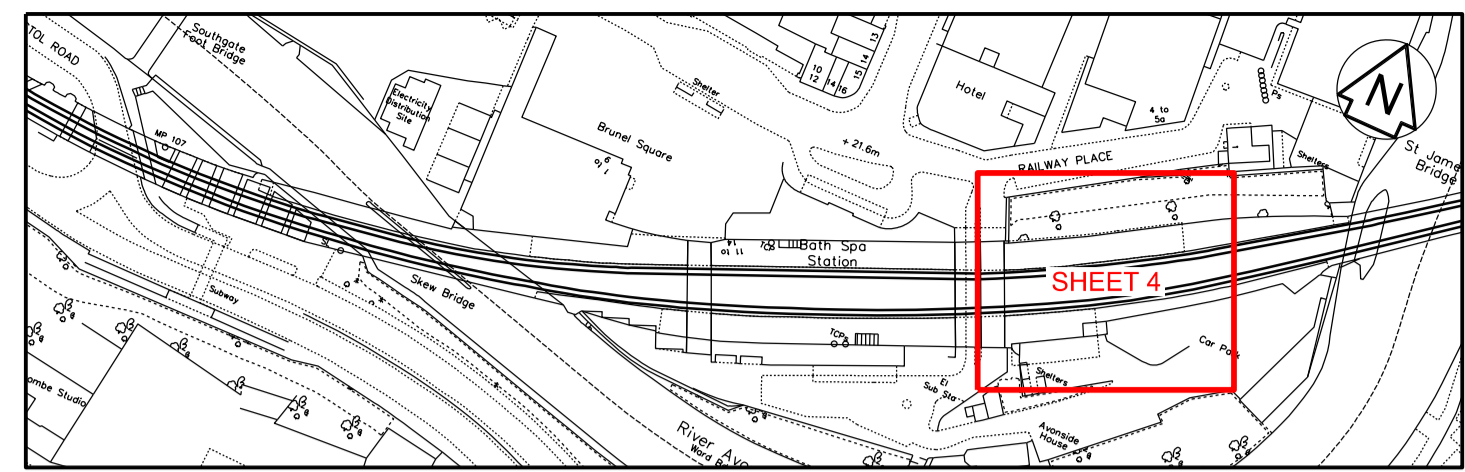



Drawing Number
W1082J-HCT-DRG-EAR-002184

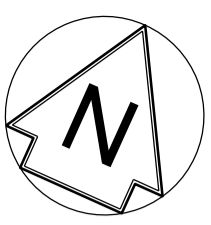

KEY PLAN
SCALE 1:2000

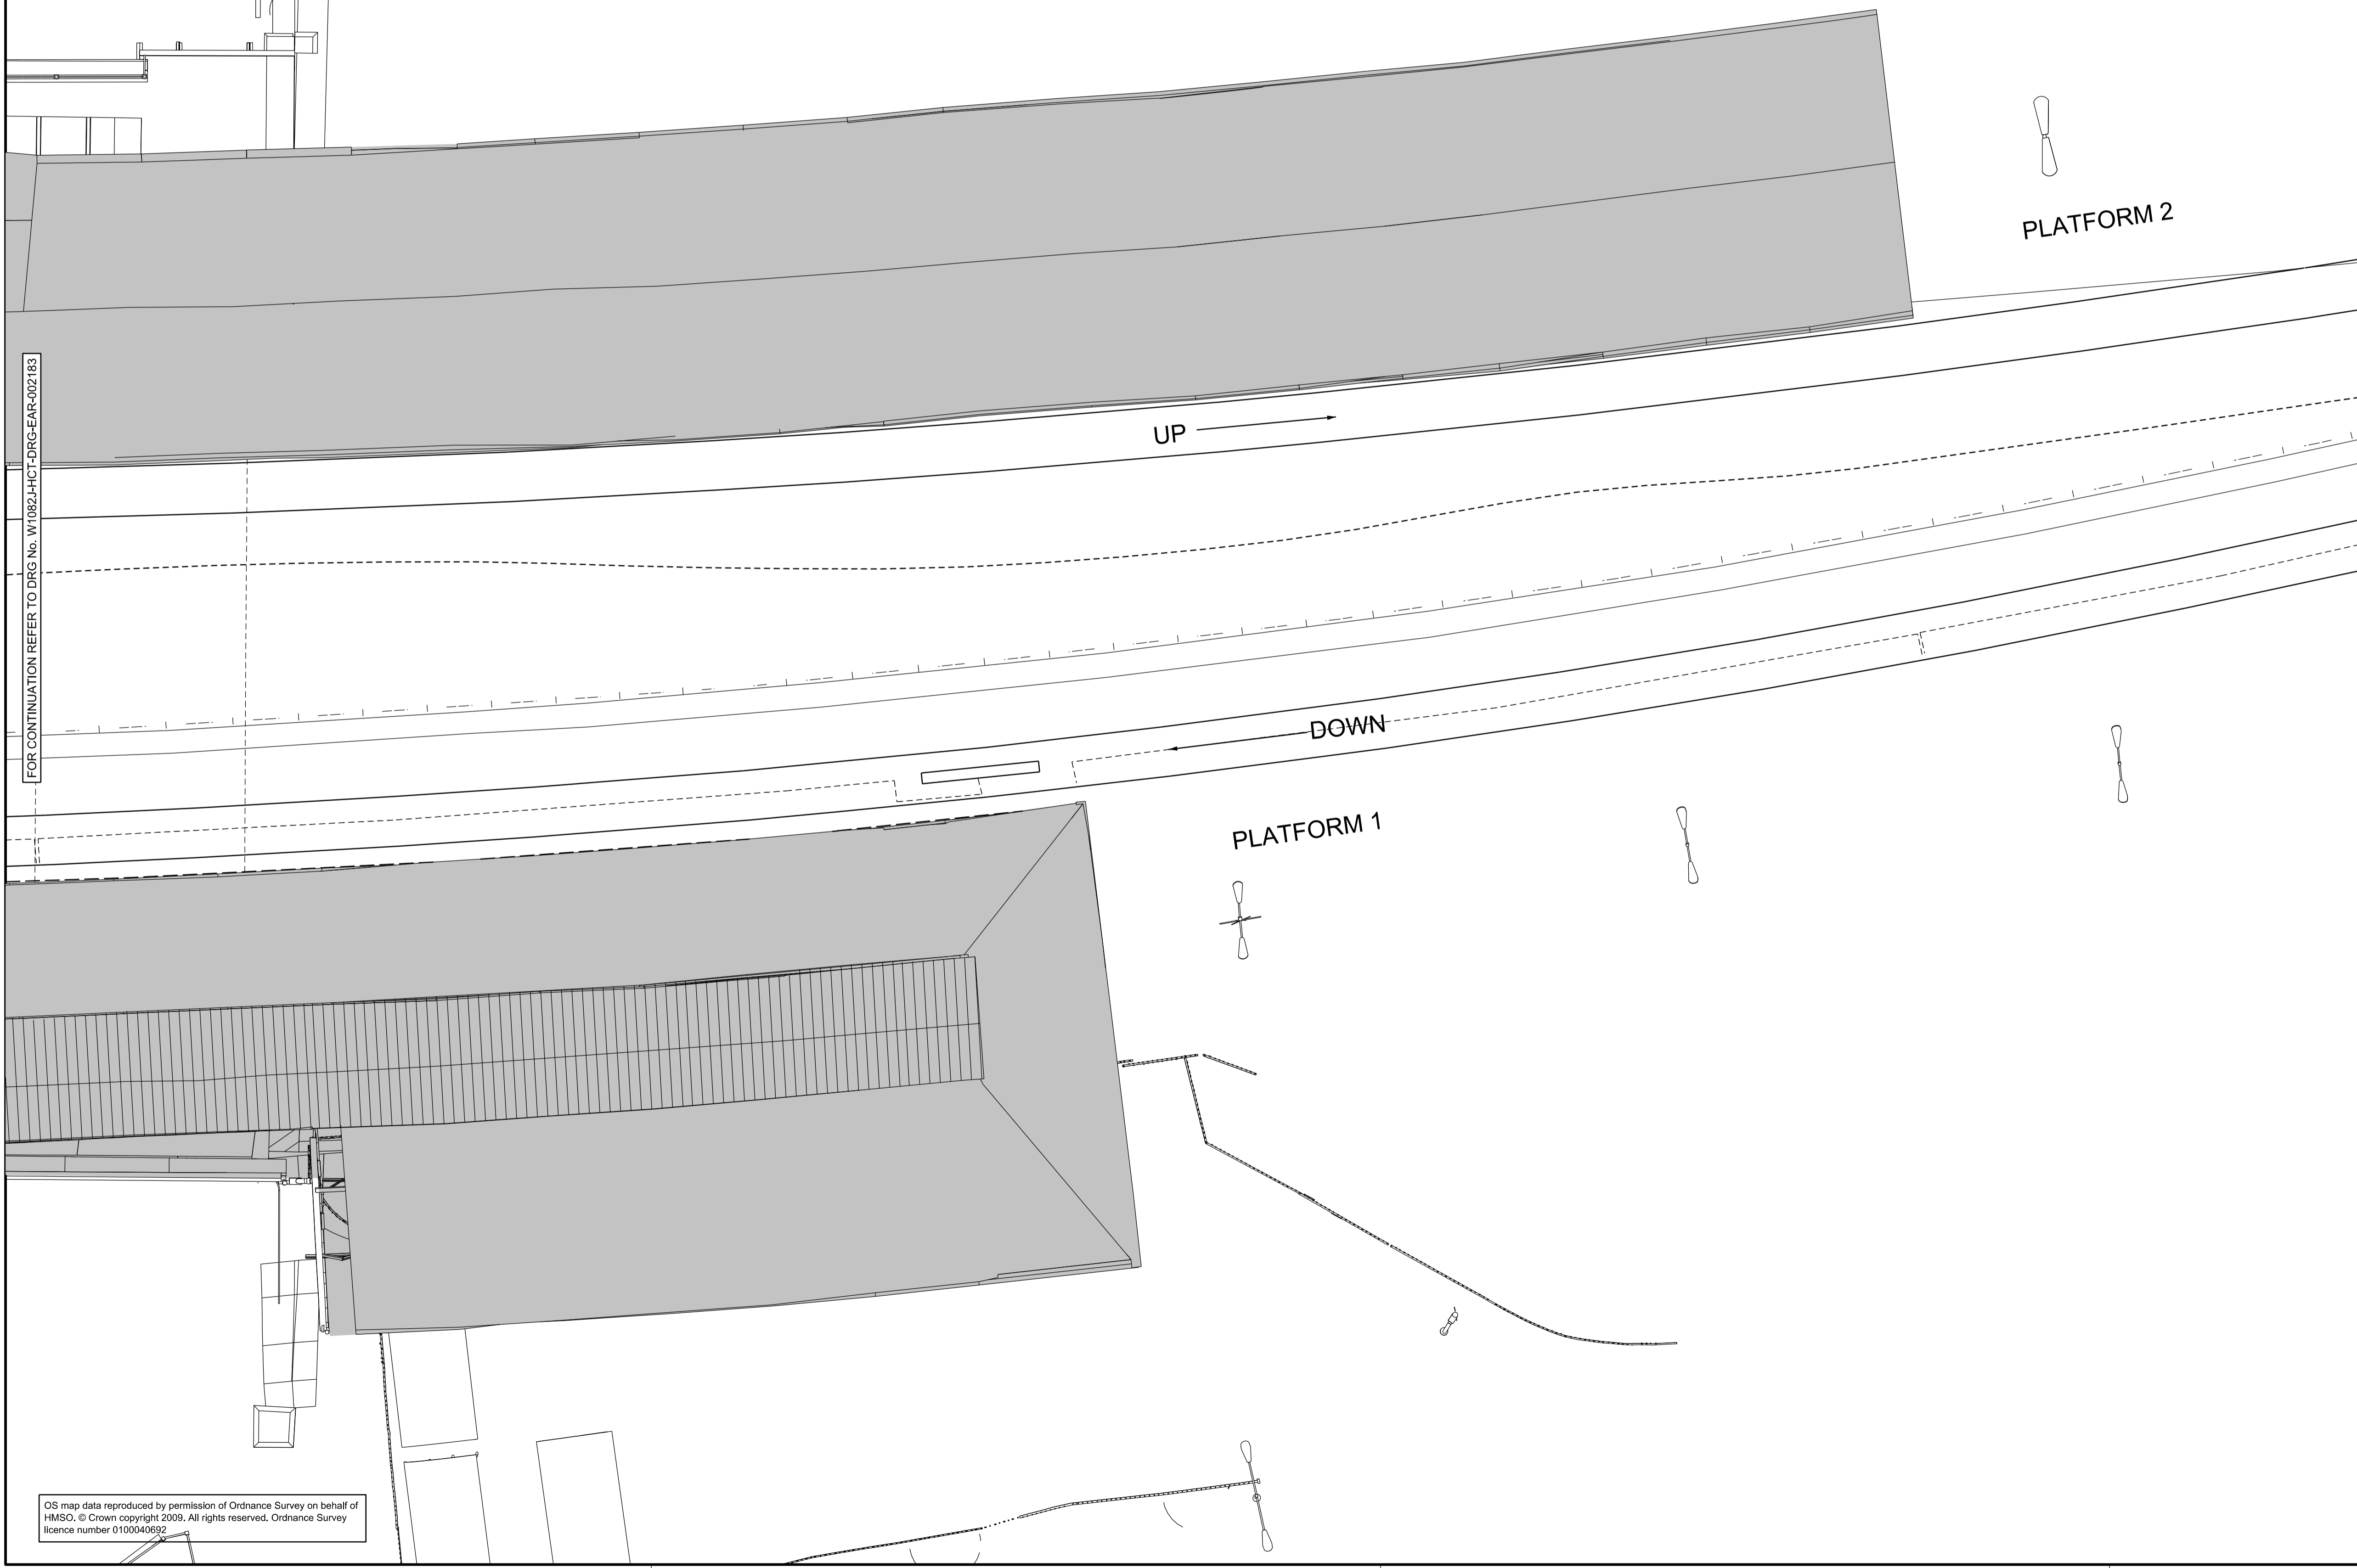

- Legend/Notes
1. ALL DIMENSIONS ARE IN MILLIMETRES UNLESS NOTED OTHERWISE.
 2. ALL LEVELS ARE INDICATIVELY IN METRES ABOVE ORDNANCE DATUM.

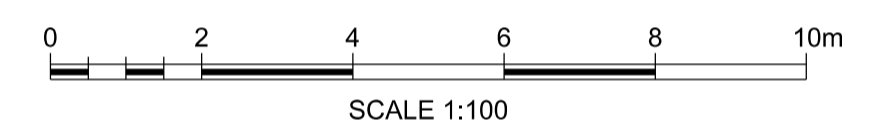

FOR CONTINUATION REFER TO DRG No. W1082J-HCT-DRG-EAR-002183

A01	28/9/16	ISSUED FOR REVIEW	TP	AP	HS
Rev	Date	Description of Revisions	Drawn	Chkd	Appr
Status					Suitability
					S3

FIT FOR IDR REVIEW



Contractor(s)

Project
GREAT WESTERN
ROUTE MODERNISATION
BATH CORRIDOR STATIONS

Drawing Title
BATH SPA STATION
EXISTING PLAN
ROOF LEVEL
SHEET 4

Designed	H LINDSAY	Signed	Date	9/9/16
Drawn	T PRYMAS	Signed	Date	9/9/16
Checked	A POSTINGS	Signed	Date	9/9/16
Approved	H SIMPSON	Signed	Date	28/9/16

Scale(s)
1:100
ELR & Mileage
MLN1 106m 71ch

Alternative Reference
C115026
Drawing Number
Revision
Sheet
4 of 4

OS map data reproduced by permission of Ordnance Survey on behalf of HMSO. © Crown copyright 2009. All rights reserved. Ordnance Survey licence number 0100040692