



01 NORTH FACADE DETAIL ELEVATION

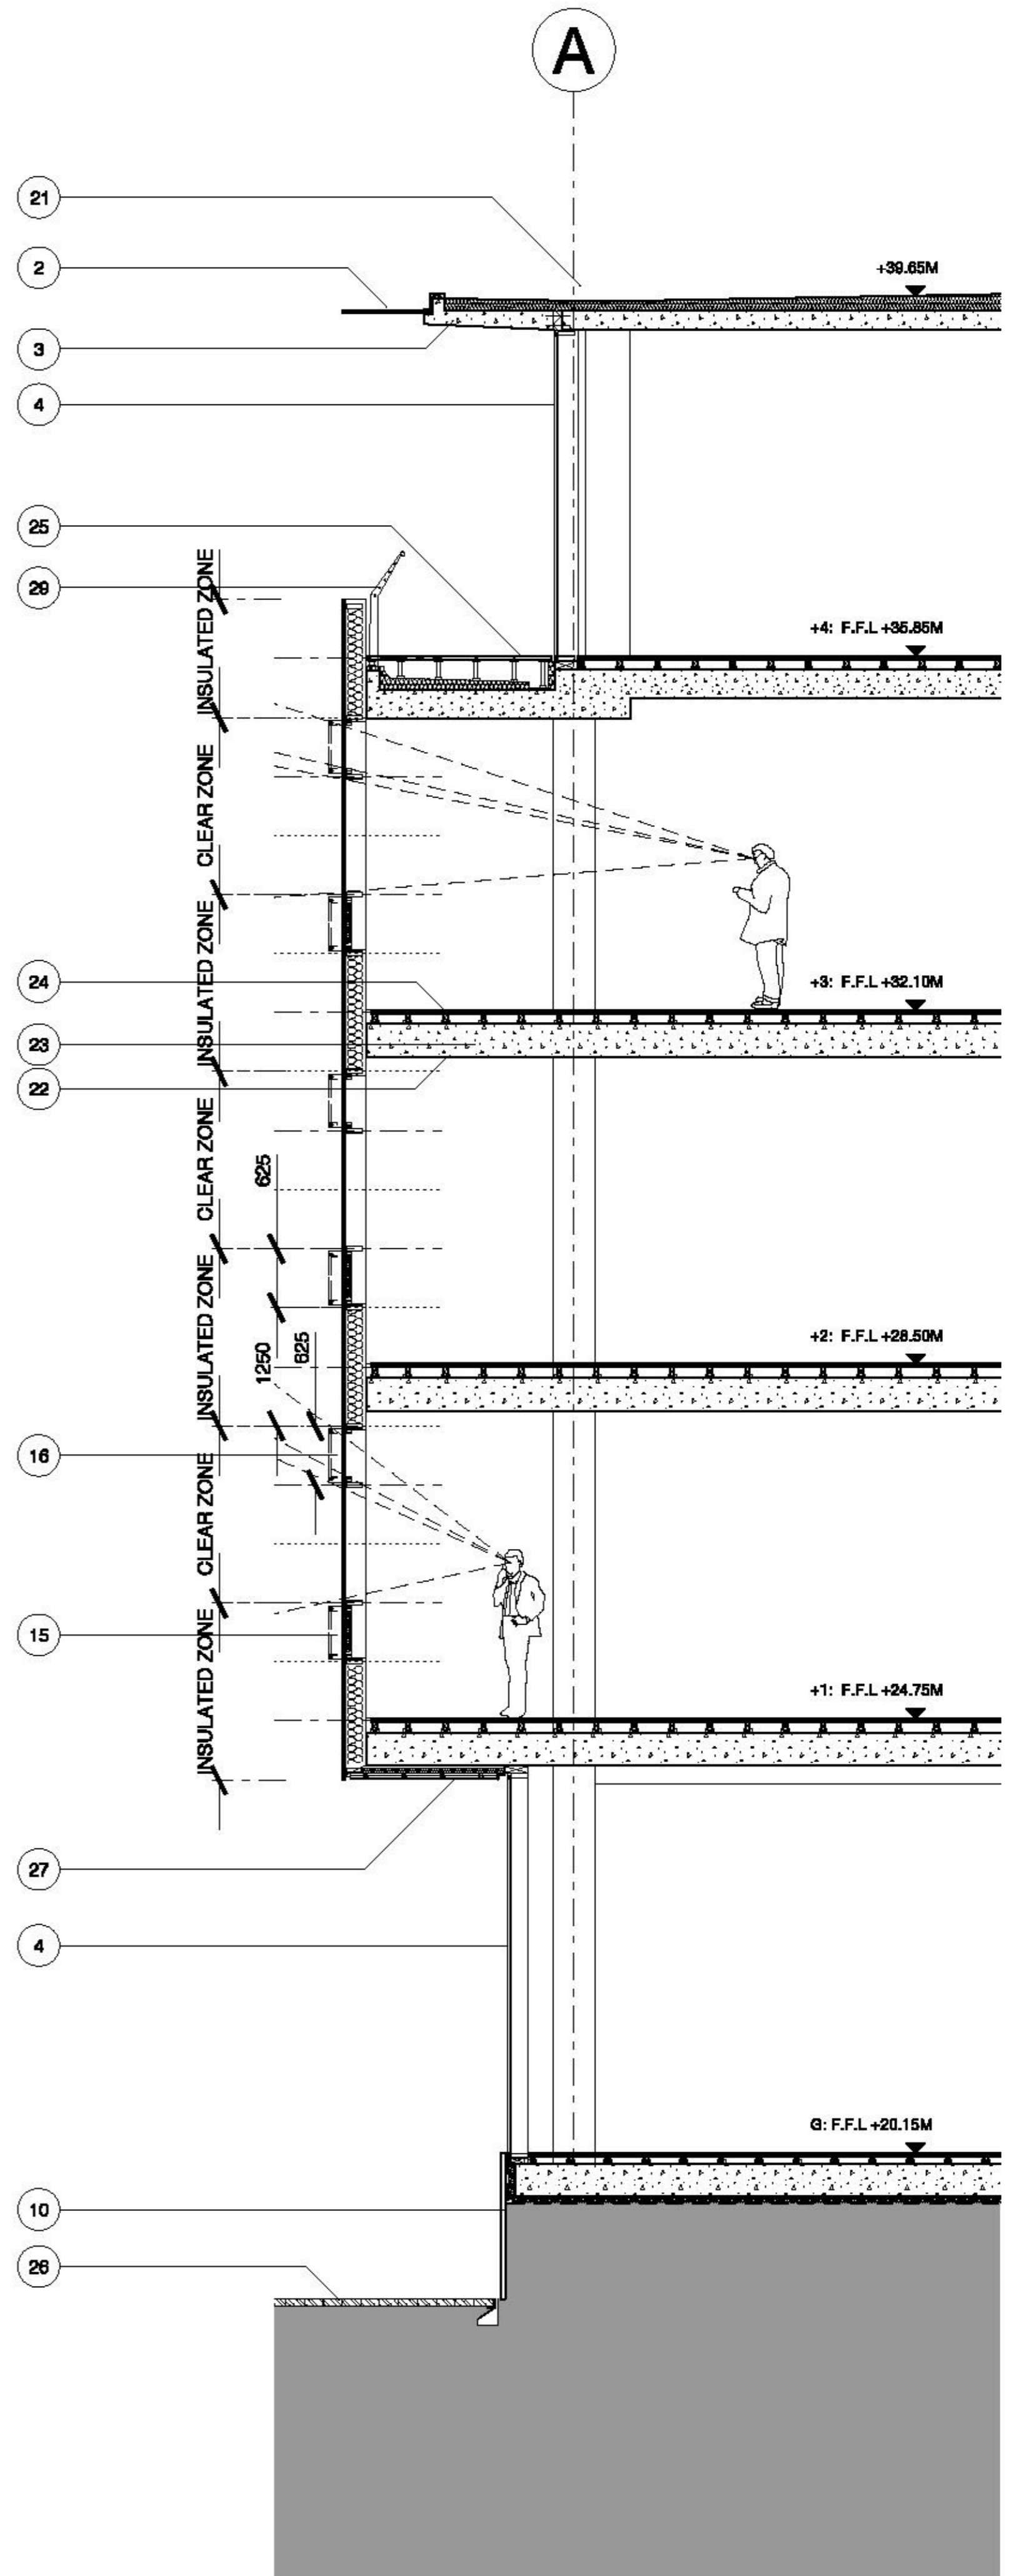

02 DETAIL SECTION

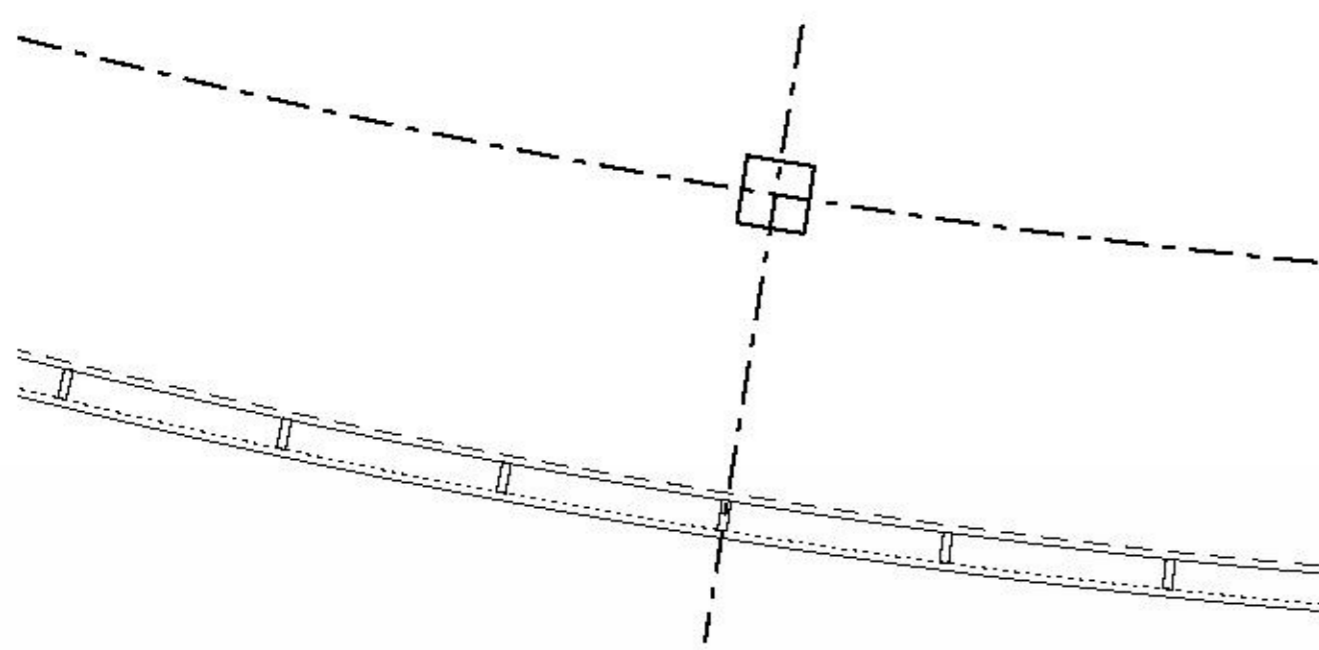

03 NORTH FACADE DETAIL PLAN

- | | | |
|--|--|--|
| 1. FLAT METAL CLADDING UPSTAND TO ATRIUM ROOF | 9. EXISTING RUSTICATED STONE PLINTH | 20. INDUSTRIAL SHUTTER DOOR TO DELIVERY BAY |
| 2. GLASS FIN TO FORM ROOF EDGE | 10. STONE FACE TO PLINTH OF NEW BUILDING | 21. SINGLE PLY ROOF MEMBRANE |
| 3. PRECAST CONCRETE CANOPY | 11. OPAQUE INSULATED GLASS PANEL CAPLESS, STRUCTURALLY BONDED | 22. EXPOSED CONCRETE SLAB WITH SUSPENDED LIGHTING BOOM CONTAINING ALL REQUIRED MEP SERVICES (SMOKE DETECTION AND SPRINKLERS) |
| 4. FULL HEIGHT DOUBLE GLAZING. CAPPED TRANSOMS. CAPLESS MULLIONS. | 12. SILVER GREY FRITTED OPAQUE INSULATED GLASS PANEL. CAPLESS, STRUCTURALLY BONDED | 23. CONCRETE SLAB WITH CAST IN CONCRETE COOL SYSTEM OR SIMILAR |
| 5. CANTILEVERED GLASS BALUSTRADE WITH STAINLESS STEEL HANDRAIL | 13. SILVER GREY FRITTED CLEAR DOUBLE GLAZED PANEL. CAPLESS, STRUCTURALLY BONDED | 24. SACRIFICIAL RAISED FLOOR SYSTEM |
| 6. EXISTING FAÇADE RETAINED AND REPAIRED | 14. CLEAR DOUBLE GLAZED PANEL. CAPLESS, STRUCTURALLY BONDED | 25. ALUMINIUM PLANK ROOF DECKING |
| 7. EXISTING WINDOWS TO BE REPAIRED /REPLACED WHERE NECESSARY | 15. OPAQUE INSULATED GLAZED OPENING VENT | 26. EXTERNAL WORKS REFER TO LANDSCAPE DRAWINGS |
| 8A. EXISTING WINDOW OPENINGS EXTENDED TO GROUND TO FORM PAVEMENT LEVEL ARCADE. WINDOWS REMOVED. STONE RETURN AND CILL TO MATCH EXISTING ROADSIDE ELEVATION | 16. CLEAR DOUBLE GLAZED OPENING VENT | 27. METAL CLADDING TO SOFFIT |
| 8B. EXISTING OPENING REOPENED. STONEMWORK MADE GOOD | 17. RENDER FINISH IN SUBTLE BANDS OF VARYING TONE | 28. LEVEL OF EXISTING INTERNAL GROUND FLOOR TO BE AMENDED. |
| 8C. EXISTING WINDOW OPENINGS EXTENDED TO NEW GROUND FLOOR LEVEL. WINDOWS REMOVED. STONE WORK TO BE MADE GOOD TO MATCH EXISTING | 18. STAINLESS STEEL ANGLE TO FORM RULED LINE BETWEEN DIFFERENT TONES OF RENDER | 29. METAL BALUSTRADE WITH HORIZONTAL MID RAILS |
| | 19. PUNCHED METAL FRAMED DOUBLE GLAZED WINDOWS | |