



01 NORTH FACADE DETAIL ELEVATION

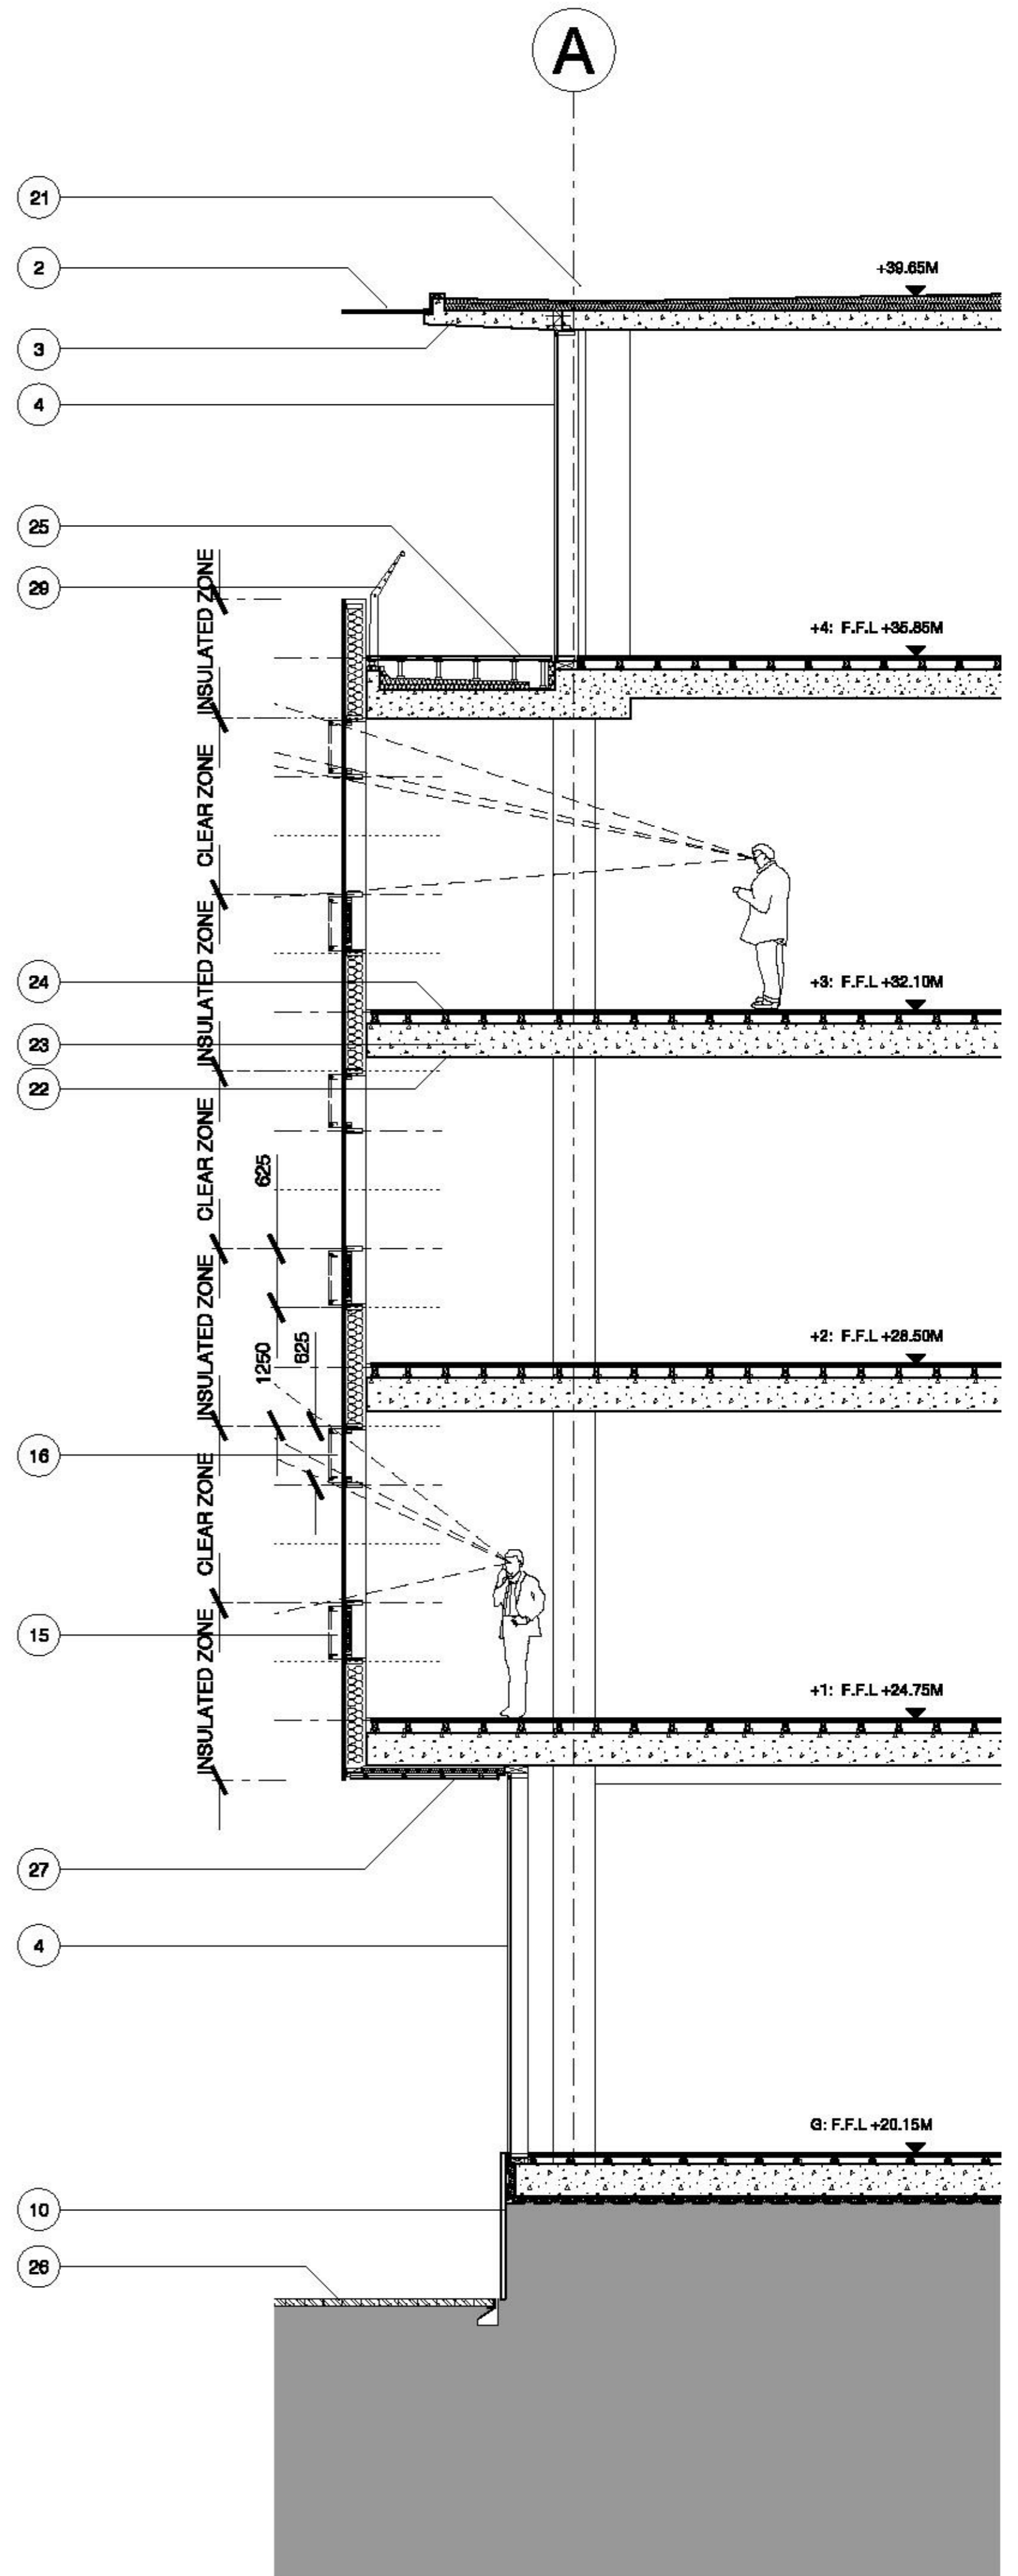

02 DETAIL SECTION

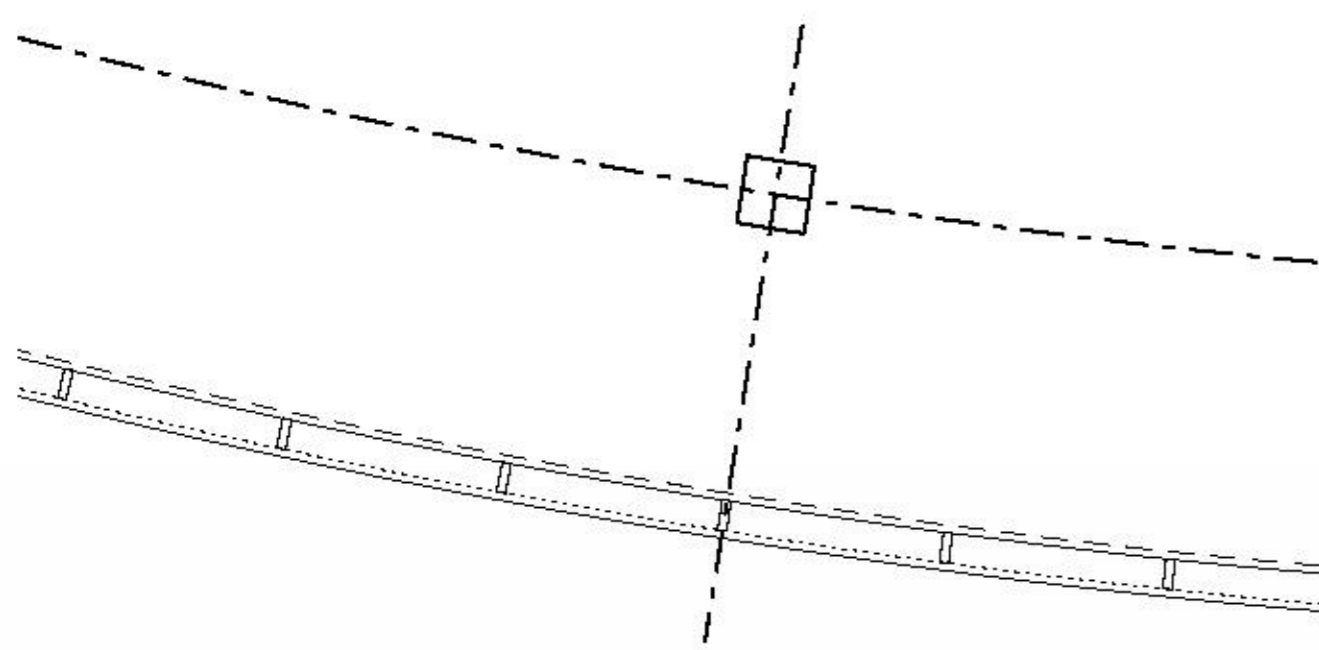

03 NORTH FACADE DETAIL PLAN

- |  |  |  |
|--|--|--|
| 1. FLAT METAL CLADDING UPSTAND TO ATRIUM ROOF  | 9. EXISTING RUSTICATED STONE PLINTH  | 20. INDUSTRIAL SHUTTER DOOR TO DELIVERY BAY  |
| 2. GLASS FIN TO FORM ROOF EDGE   | 10. STONE FACE TO PLINTH OF NEW BUILDING   | 21. SINGLE PLY ROOF MEMBRANE   |
| 3. PRECAST CONCRETE CANOPY   | 11. OPAQUE INSULATED GLASS PANEL CAPLESS, STRUCTURALLY BONDED                      | 22. EXPOSED CONCRETE SLAB WITH SUSPENDED LIGHTING BOOM CONTAINING ALL REQUIRED MEP SERVICES (SMOKE DETECTION AND SPRINKLERS) |
| 4. FULL HEIGHT DOUBLE GLAZING. CAPPED TRANSOMS. CAPLESS MULLIONS.  | 12. SILVER GREY FRITTED OPAQUE INSULATED GLASS PANEL. CAPLESS, STRUCTURALLY BONDED | 23. CONCRETE SLAB WITH CAST IN CONCRETE COOL SYSTEM OR SIMILAR   |
| 5. CANTILEVERED GLASS BALUSTRADE WITH STAINLESS STEEL HANDRAIL   | 13. SILVER GREY FRITTED CLEAR DOUBLE GLAZED PANEL. CAPLESS, STRUCTURALLY BONDED    | 24. SACRIFICIAL RAISED FLOOR SYSTEM  |
| 6. EXISTING FAÇADE RETAINED AND REPAIRED   | 14. CLEAR DOUBLE GLAZED PANEL. CAPLESS, STRUCTURALLY BONDED                        | 25. ALUMINIUM PLANK ROOF DECKING   |
| 7. EXISTING WINDOWS TO BE REPAIRED /REPLACED WHERE NECESSARY   | 15. OPAQUE INSULATED GLAZED OPENING VENT   | 26. EXTERNAL WORKS REFER TO LANDSCAPE DRAWINGS   |
| 8A. EXISTING WINDOW OPENINGS EXTENDED TO GROUND TO FORM PAVEMENT LEVEL ARCADE. WINDOWS REMOVED. STONE RETURN AND CILL TO MATCH EXISTING ROADSIDE ELEVATION | 16. CLEAR DOUBLE GLAZED OPENING VENT   | 27. METAL CLADDING TO SOFFIT   |
| 8B. EXISTING OPENING REOPENED. STONEMWORK MADE GOOD  | 17. RENDER FINISH IN SUBTLE BANDS OF VARYING TONE                                  | 28. LEVEL OF EXISTING INTERNAL GROUND FLOOR TO BE AMENDED.   |
| 8C. EXISTING WINDOW OPENINGS EXTENDED TO NEW GROUND FLOOR LEVEL. WINDOWS REMOVED. STONE WORK TO BE MADE GOOD TO MATCH EXISTING                             | 18. STAINLESS STEEL ANGLE TO FORM RULED LINE BETWEEN DIFFERENT TONES OF RENDER     | 29. METAL BALUSTRADE WITH HORIZONTAL MID RAILS   |
|  | 19. PUNCHED METAL FRAMED DOUBLE GLAZED WINDOWS                                     |  |